




BB | BASEBOARD  
SCALE 1:10

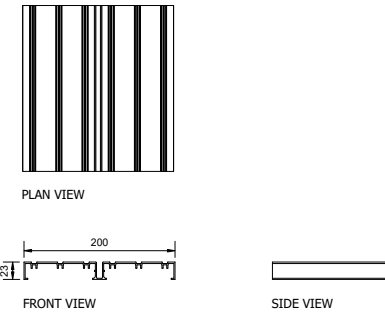

RST | ALUMINIUM PAVING SUPPORT RAIL  
( WITHOUT RUBBER GASKET )  
SCALE 1:10




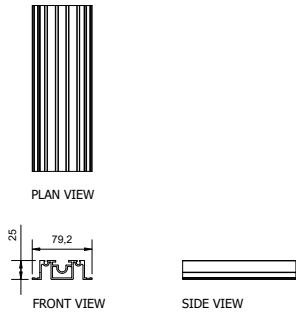


DSB | 15MM DECKING SCREW  
SCALE 1:2.5


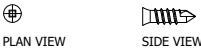


NOTES:  
  
ALL DIMENSIONS IN MILLIMETRES  
UNLESS OTHERWISE SPECIFIED

TERRASMART RAIL PAVING SYSTEM IGNO BASEBOARD ( LATTICE FRAME )  
SCALE 1:5

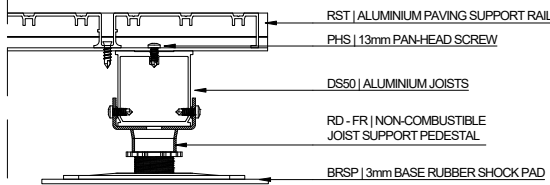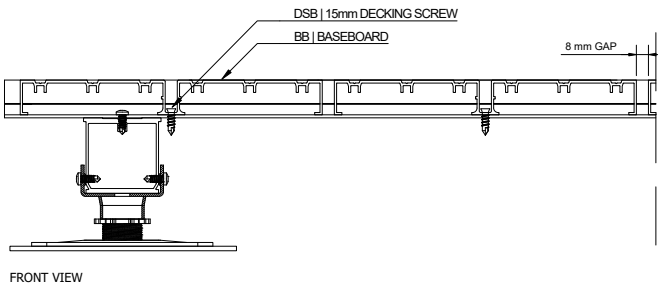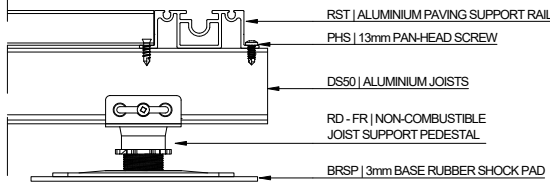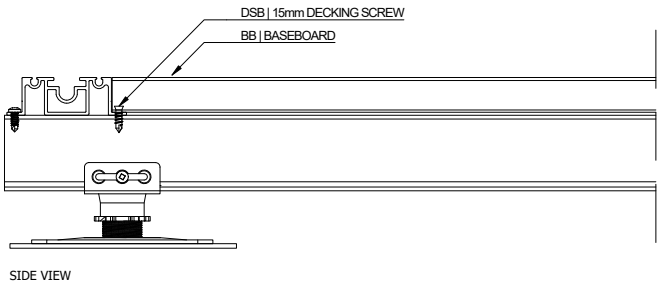

TERRASMART RAIL PAVING SYSTEM IGNO BASEBOARD ( LATTICE FRAME )  
SCALE 1:10

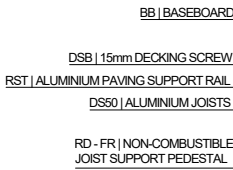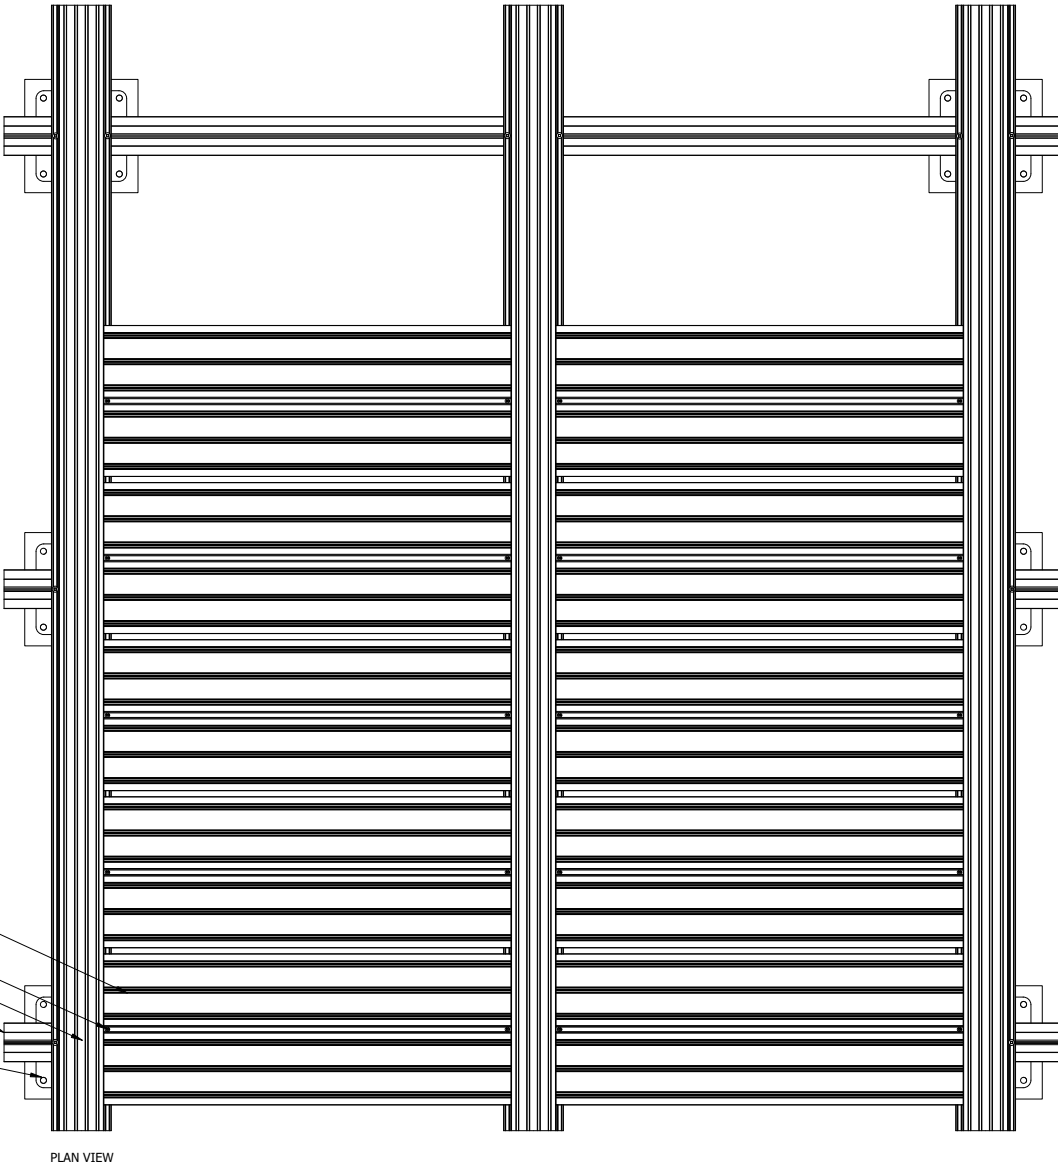

SYSTEM:  
  
TERRASMART® RAIL PAVING SYSTEM  
IGNO®

VARIANT:  
  
BASEBOARD  
LATTICE FRAME

DRAWN:	CHECKED:	DATE:
LM	-	04.07.2024
SCALE:	SIZE:	SHEET:
SPECIFIED	A3	1 OF 1

RYNO LTD. REGISTERED IN ENGLAND. REG. NO: 09623250. REG. ADDRESS:  
EUROPA HOUSE, ALFORD ROAD, CRANLEIGH, GU6 8NO  
© COPYRIGHT & DESIGN RIGHT RYNO LTD. 2021. ALL RIGHTS RESERVED.