




ADC JOIST SUPPORT CLEAT  
SCALE 1:10

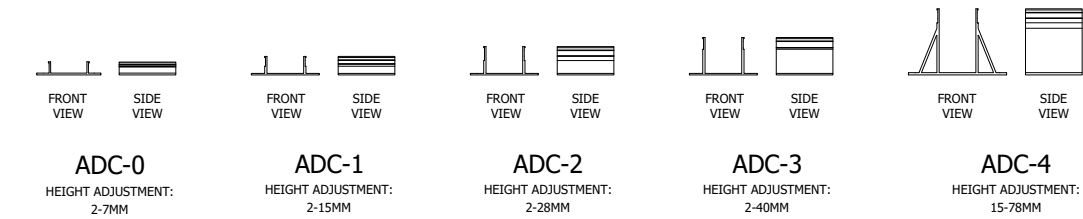


RD-FR NON-COMBUSTIBLE ADJUSTABLE JOIST SUPPORT PEDESTAL  
SCALE 1:10

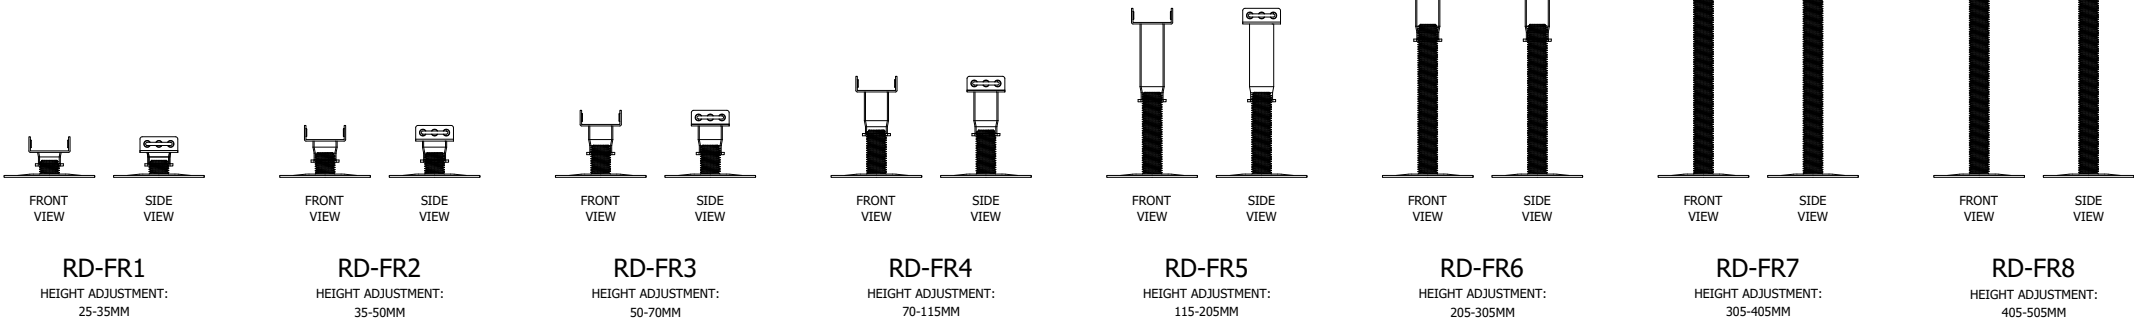


RST ALUMINIUM PAVING SUPPORT RAIL  
SCALE 1:10

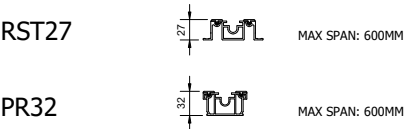


FIXINGS  
SCALE 1:2

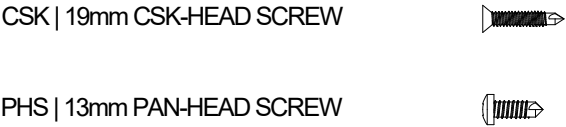

OTHER  
SCALE 1:10

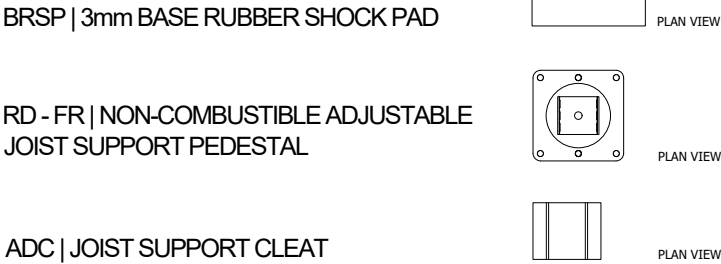

ACCESSORIES  
SCALE 1:10

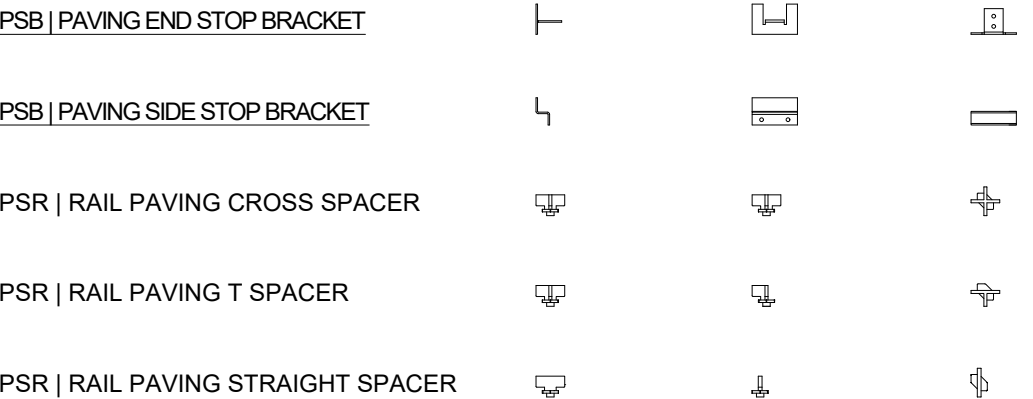

NOTES:  
  
ALL DIMENSIONS IN MILLIMETRES  
UNLESS OTHERWISE SPECIFIED

DRAWING MAY NOT BE TO SCALE. IF YOU REQUIRE MANUFACTURER  
INFORMATION PLEASE CONTACT RYNO.



RYNO LTD  
CASTLEPOINT WAY, CASTLEPOINT  
ELLON, UNITED KINGDOM  
AB41 9RG  
0203 967 3500  
SPECIFICATION@RYNOSYSTEMS.COM  
WWW.RYNOSYSTEMS.COM

BRAND:  
  
TERRASMART®

SYSTEM:  
  
RAIL PAVING SYSTEM IGNO®  
SINGLE RAIL


DRAWN:	CHECKED:	DATE:
LM	-	24.06.2024
SCALE:	SIZE:	SHEET:
SPECIFIED	A3	1 OF 2

RYNO LTD. REGISTERED IN ENGLAND. REG. NO: 09623250. REG. ADDRESS:  
EUROPA HOUSE, ALFORD ROAD, CRANLEIGH, GU6 8NO  
© COPYRIGHT & DESIGN RIGHT RYNO LTD. 2021. ALL RIGHTS RESERVED.

TERRASMART RAIL PAVING SYSTEM IGNO - SINGLE RAIL  
SCALE 1:4




NOTES:  
  
ALL DIMENSIONS IN MILLIMETRES  
UNLESS OTHERWISE SPECIFIED

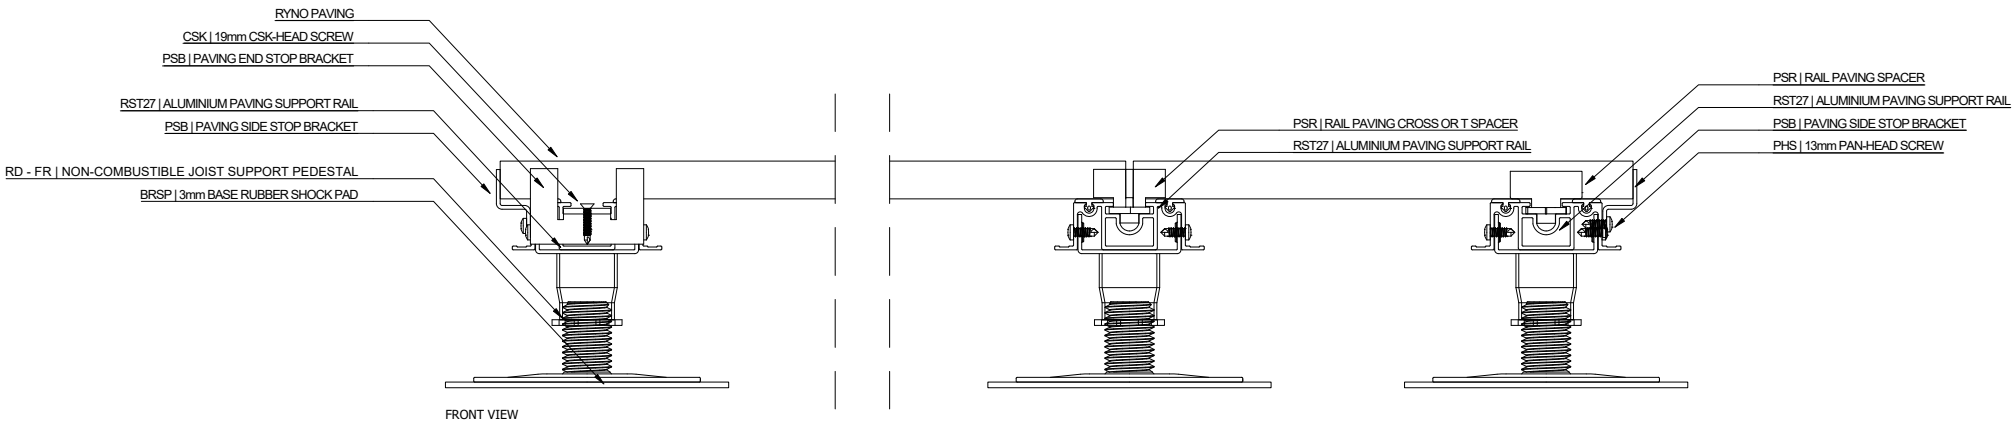

DRAWING MAY NOT BE TO SCALE. IF YOU REQUIRE MANUFACTURER  
INFORMATION PLEASE CONTACT RYNO.

TERRASMART RAIL PAVING SYSTEM IGNO - SINGLE RAIL  
SCALE 1:4

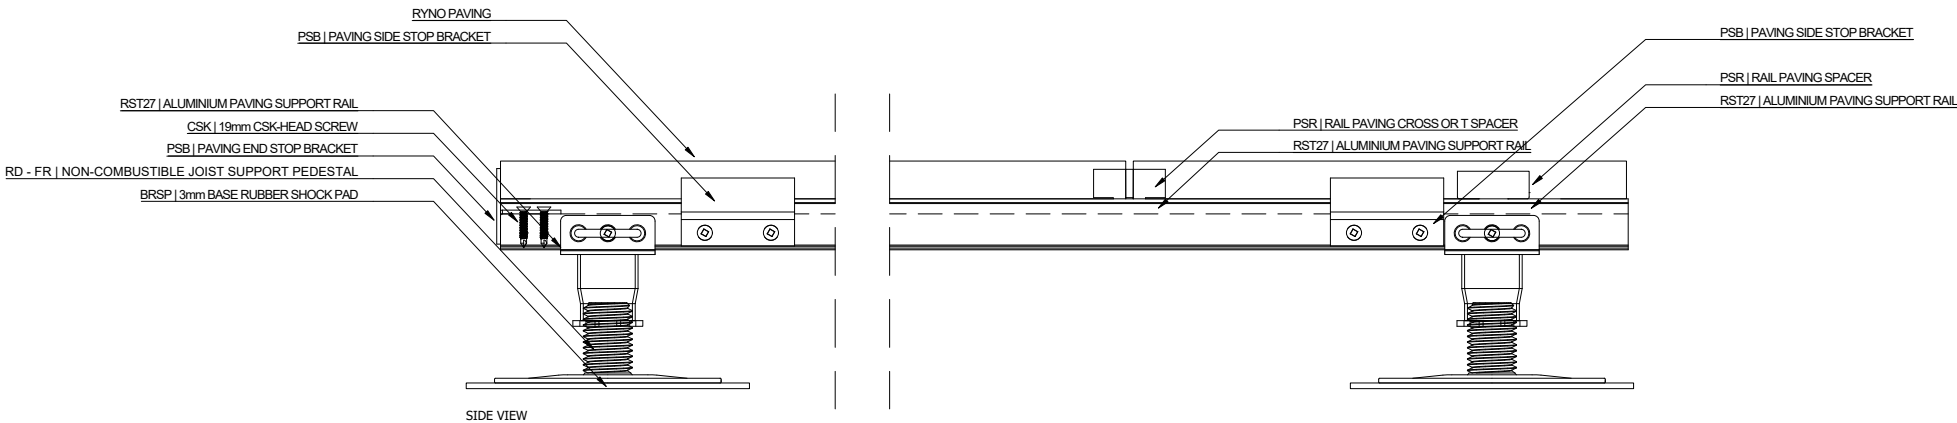

RYNO LTD  
CASTLEPOINT WAY, CASTLEPOINT  
ELLON, UNITED KINGDOM  
AB41 9RG  
0203 967 3500  
SPECIFICATION@RYNOSYSTEMS.COM  
WWW.RYNOSYSTEMS.COM

BRAND:  
  
TERRASMART®

SYSTEM:  
  
RAIL PAVING SYSTEM IGNO®  
SINGLE RAIL

DRAWN:	CHECKED:	DATE:
LM	-	24.06.2024
SCALE:	SIZE:	SHEET:
SPECIFIED	A3	2 OF 2

RYNO LTD. REGISTERED IN ENGLAND. REG. NO: 09623250. REG. ADDRESS:  
EUROPA HOUSE, ALFORD ROAD, CRANLEIGH, GU6 8NO  
© COPYRIGHT & DESIGN RIGHT RYNO LTD. 2021. ALL RIGHTS RESERVED.