

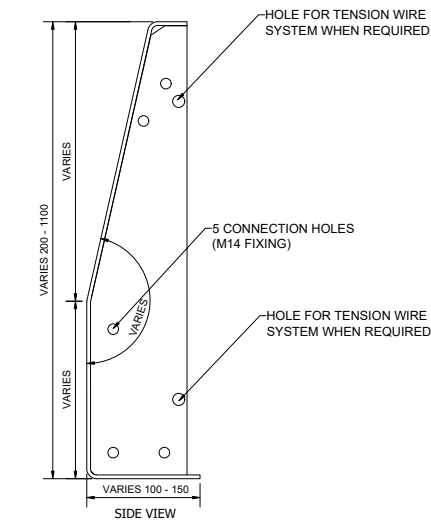


TERRASMART ASCENT BESPOKE PLANTER: BASEBOARD FIX  
SCALE 1:20

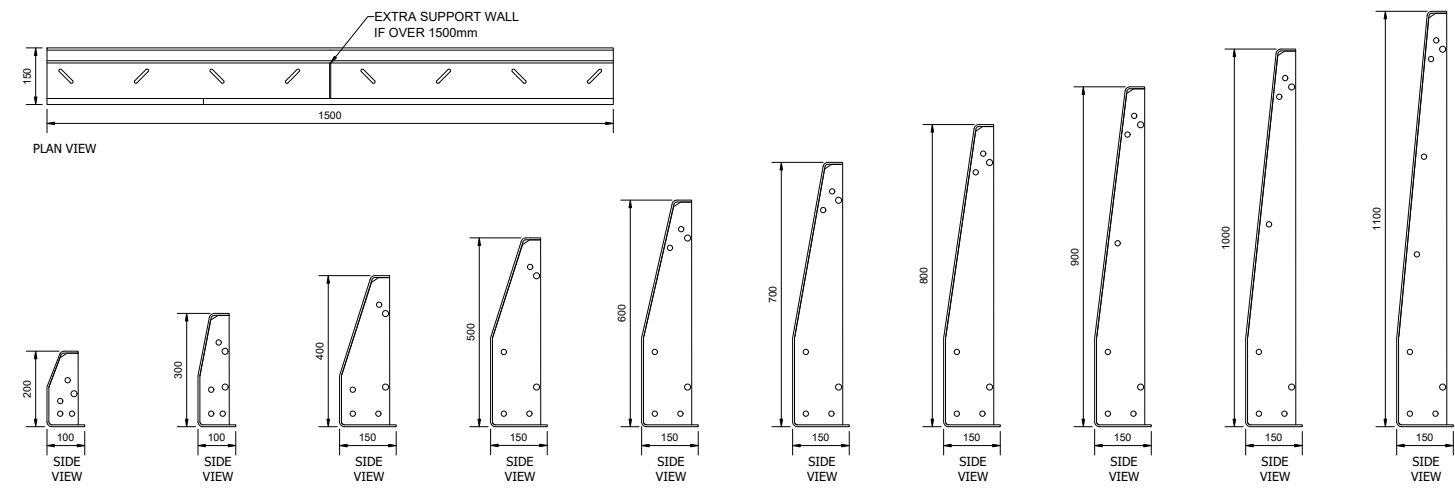



NOTES:  
ALL DIMENSIONS IN MILLIMETRES  
UNLESS OTHERWISE SPECIFIED

ISOMETRIC VIEW

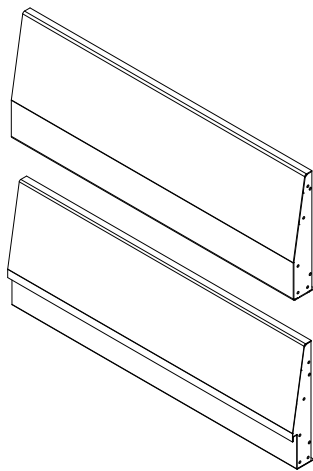

DRAWING MAY NOT BE TO SCALE. IF YOU REQUIRE MANUFACTURER  
INFORMATION PLEASE CONTACT RYNO.

TERRASMART ASCENT BESPOKE PLANTER: BASEBOARD FIX WITH RECESSED STRIP LIGHTING  
SCALE 1:20

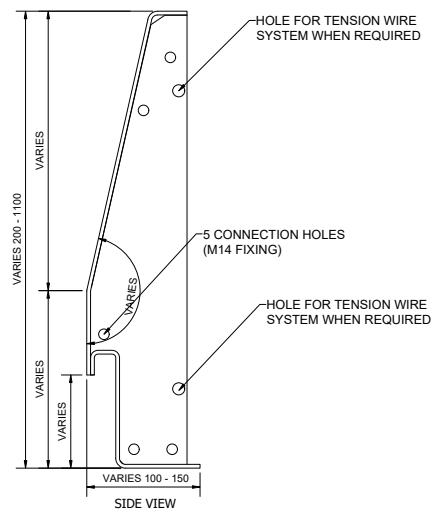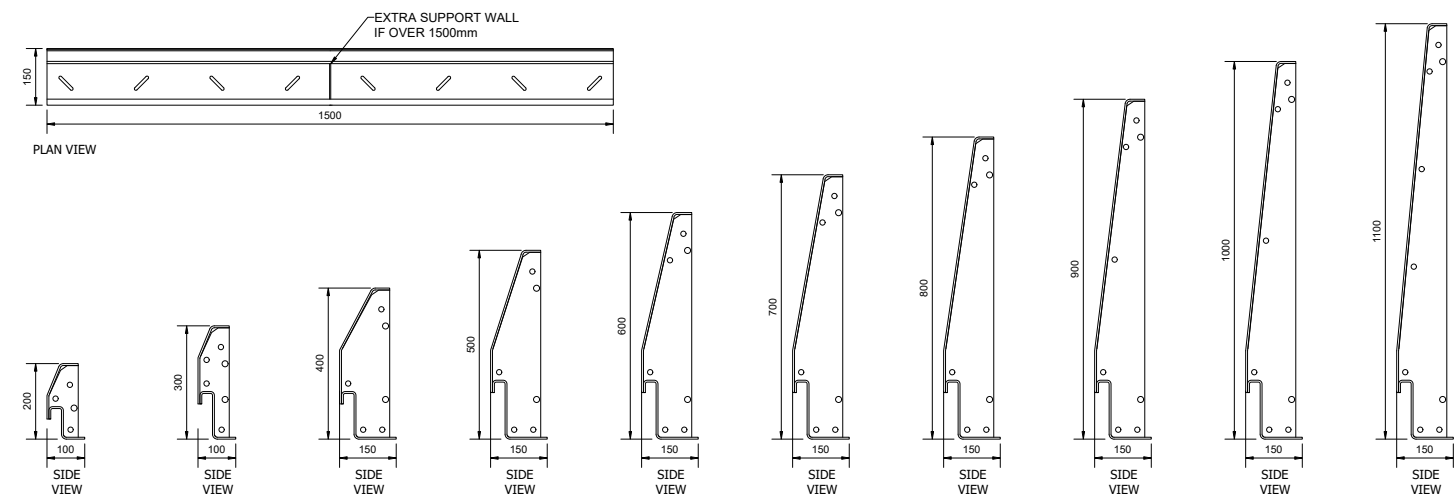


RYNO LTD  
CASTLEPOINT WAY, CASTLEPOINT  
ELLON, UNITED KINGDOM  
AB41 9RG  
0203 967 3500  
SPECIFICATION@RYNOSYSTEMS.COM  
WWW.RYNOSYSTEMS.COM


ACCESSORIES  
SCALE 1:20

BB | BASEBOARD

SIDE VIEW FRONT VIEW PLAN VIEW

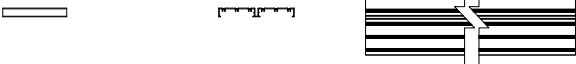

BBC | JOIST BASEBOARD CARRIER

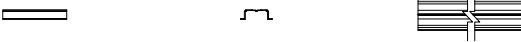

OTHER ACCESSORIES  
SCALE 1:10

M6 HOOK & EYE TURNBUCKLE



M5 U-BOLT WIRE ROPE GRIP



3MM GALVANIZED WIRE ROPE



FIXINGS  
SCALE 1:2

DSB | 15MM DECKING SCREW

SIDE VIEW PLAN VIEW



BBF | BASE BOARD FIXING - 6.3 x 19mm



M10 x 25mm FULL THREAD HEXAGON BOLT



M10 HEXAGON NUT



M10 PENNY WASHER



SYSTEM:

TERRASMART ASCENT BESPOKE  
PLANTER SYSTEM



VARIANT:

BASEBOARD FIX



DRAWN: LM	CHECKED: AW	DATE: 04.06.2024
SCALE: SPECIFIED	SIZE: A3	SHEET: 1 OF 2

RYNO LTD. REGISTERED IN ENGLAND. REG. NO: 09623250. REG. ADDRESS:  
EUROPA HOUSE, ALFORD ROAD, CRANLEIGH, GU6 8NO  
© COPYRIGHT & DESIGN RIGHT RYNO LTD. 2021. ALL RIGHTS RESERVED.



TERRASMART RAIL PAVING SYSTEM IGNO - SINGLE RAIL  
SCALE 1:10

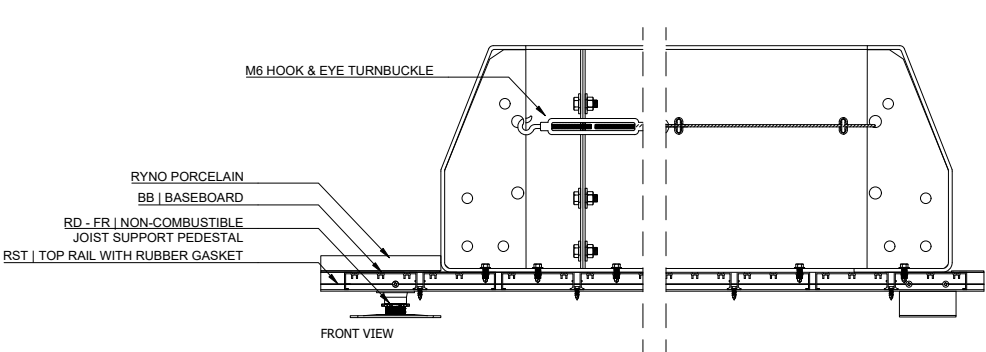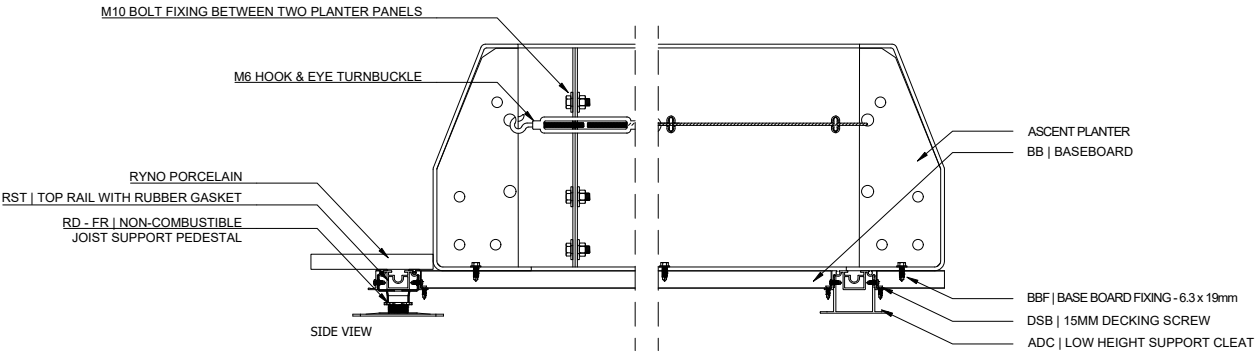

TERRASMART RAIL PAVING SYSTEM IGNO - LATTICE FRAME  
SCALE 1:10

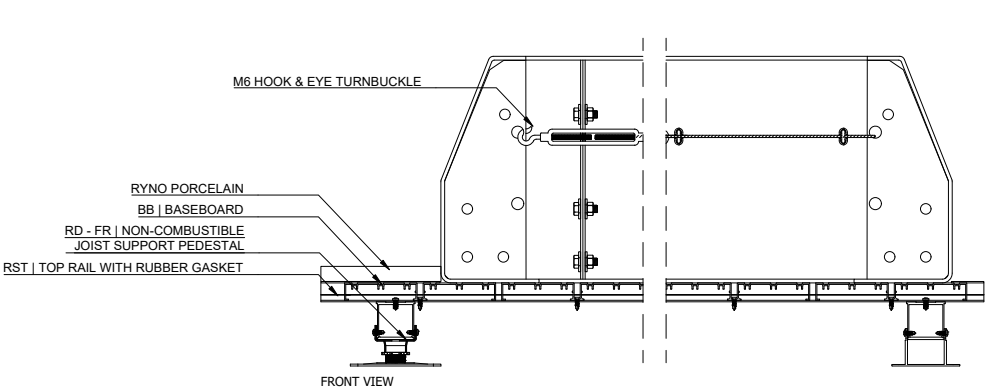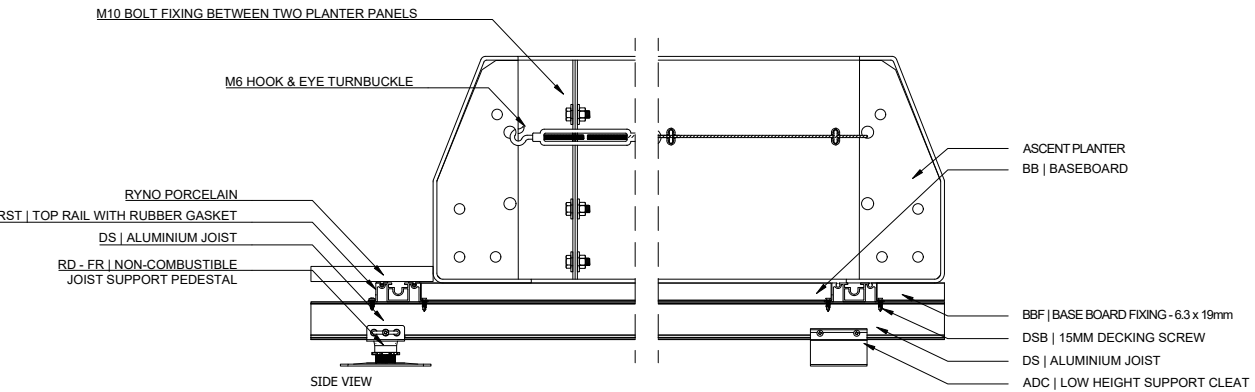

BASEBOARD FIXING DETAIL FOR VARIOUS RYNO DECKING SYSTEMS  
SCALE 1:10

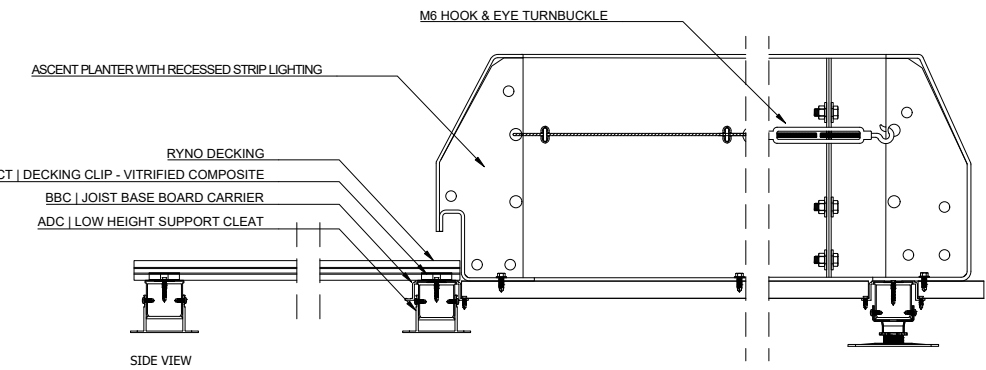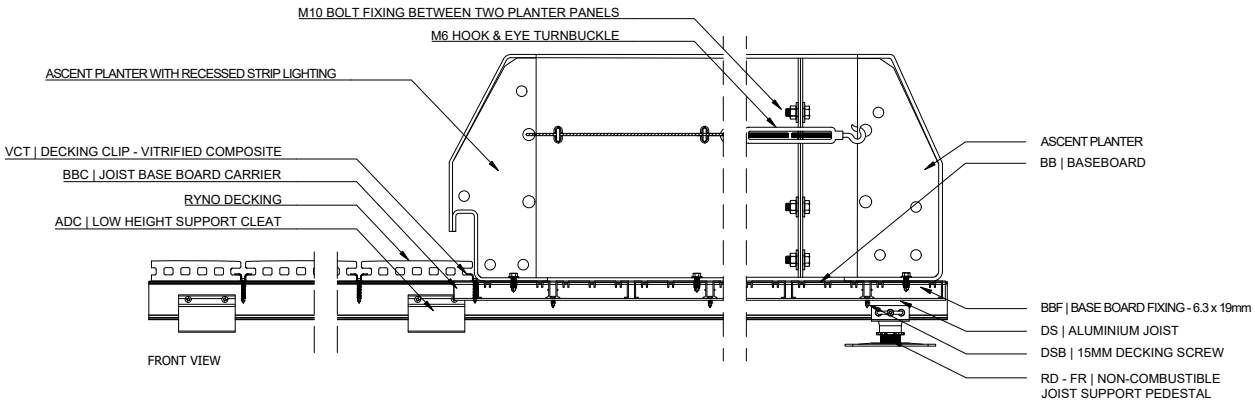

NOTES:  
  
ALL DIMENSIONS IN MILLIMETRES  
UNLESS OTHERWISE SPECIFIED

DRAWING MAY NOT BE TO SCALE. IF YOU REQUIRE MANUFACTURER  
INFORMATION PLEASE CONTACT RYNO.



RYNO LTD  
CASTLEPOINT WAY, CASTLEPOINT  
ELLON, UNITED KINGDOM  
AB41 9RG  
0203 967 3500  
SPECIFICATION@RYNOSYSTEMS.COM  
WWW.RYNOSYSTEMS.COM

SYSTEM:  
  
TERRASMART ASCENT BESPOKE  
PLANTER SYSTEM

VARIANT:  
  
BASEBOARD FIX

DRAWN:	CHECKED:	DATE:
LM	AW	04.06.2024
SCALE:	SIZE:	SHEET:
SPECIFIED	A3	2 OF 2

RYNO LTD. REGISTERED IN ENGLAND. REG. NO: 09623250. REG. ADDRESS:  
EUROPA HOUSE, ALFORD ROAD, CRANLEIGH, GU6 8NO  
© COPYRIGHT & DESIGN RIGHT RYNO LTD. 2021. ALL RIGHTS RESERVED.