
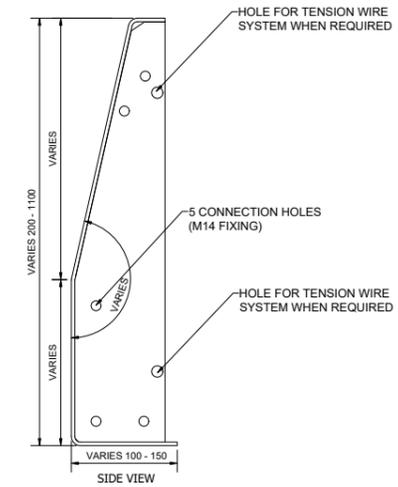



**TERRASMART ASCENT BESPOKE PLANTER: CONCRETE FIX**  
**SCALE 1:20**

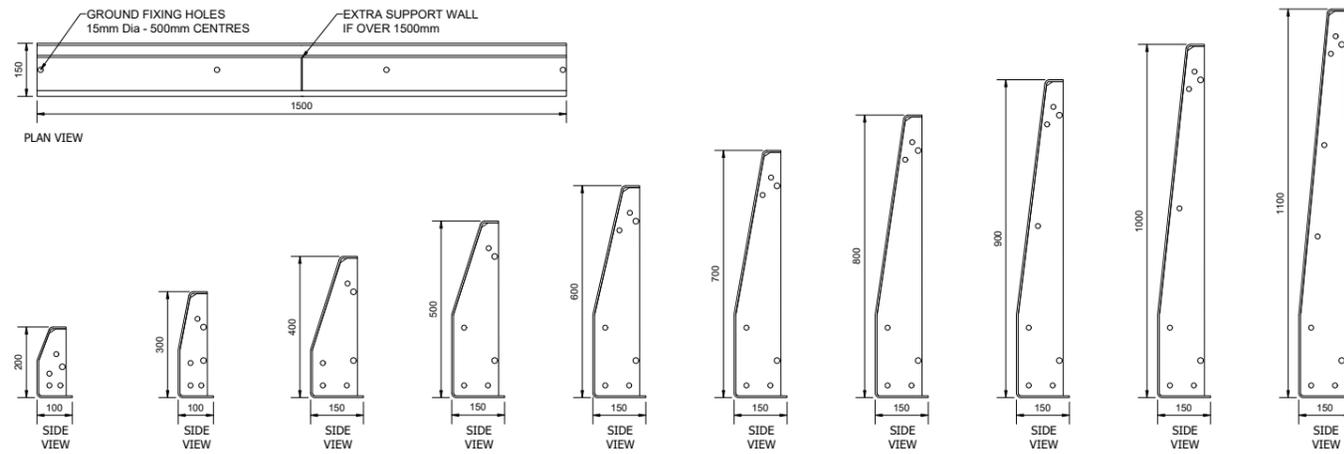

**NOTES:**



ALL DIMENSIONS IN MILLIMETRES  
 UNLESS OTHERWISE SPECIFIED

**ISOMETRIC VIEW**

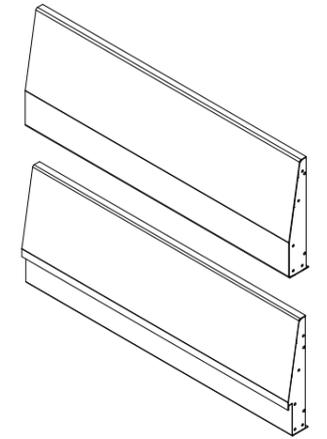


DRAWING MAY NOT BE TO SCALE. IF YOU REQUIRE MANUFACTURER INFORMATION PLEASE CONTACT RYNO.

**TERRASMART ASCENT BESPOKE PLANTER: CONCRETE FIX WITH RECESSED STRIP LIGHTING**  
**SCALE 1:20**

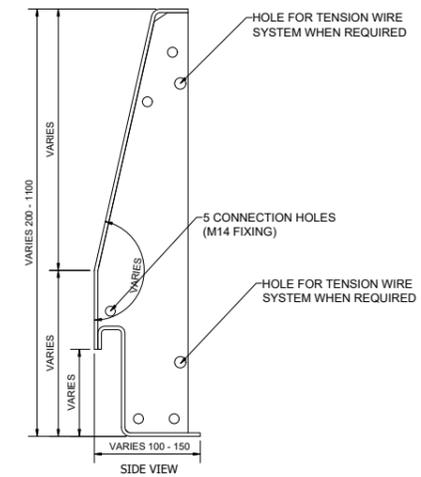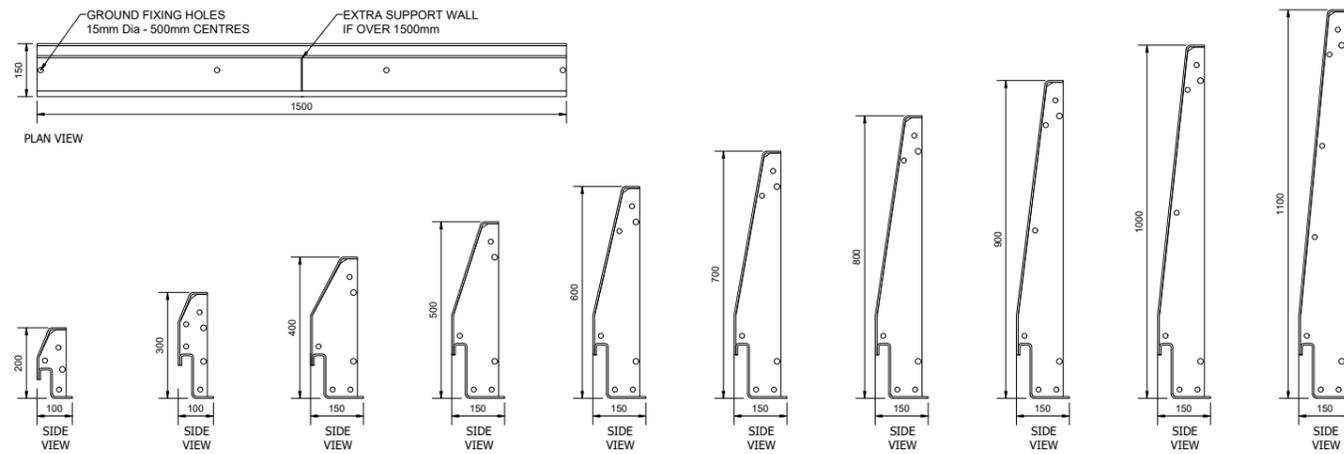

**ACCESSORIES**  
**SCALE 1:10**

M6 HOOK & EYE TURNBUCKLE

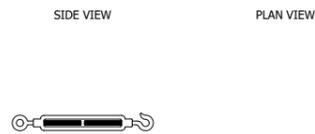

M5 U-BOLT WIRE ROPE GRIP




3MM GALVANIZED WIRE ROPE



**FIXINGS**  
**SCALE 1:2**

M10 x 25mm FULL THREAD HEXAGON BOLT

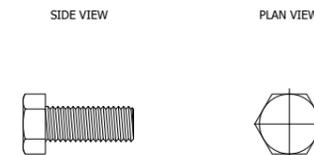

M10 HEXAGON NUT



M10 PENNY WASHER



**SYSTEM:**

TERRASMART ASCENT BESPOKE  
 PLANTER SYSTEM

**VARIANT:**



CONCRETE FIX

<b>DRAWN:</b> LM	<b>CHECKED:</b> AW	<b>DATE:</b> 04.06.2024
<b>SCALE:</b> SPECIFIED	<b>SIZE:</b> A3	<b>SHEET:</b> 1 OF 2





RYNO LTD  
 CASTLEPOINT WAY, CASTLEPOINT  
 ELLON, UNITED KINGDOM  
 AB41 9RG  
 0203 967 3500  
 SPECIFICATION@RYNOSYSTEMS.COM  
 WWW.RYNOSYSTEMS.COM



**TERRASMART RAIL PAVING SYSTEM IGNO - SINGLE RAIL**  
**SCALE 1:10**

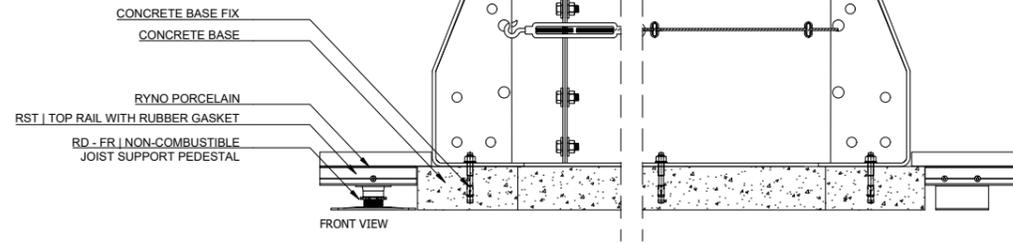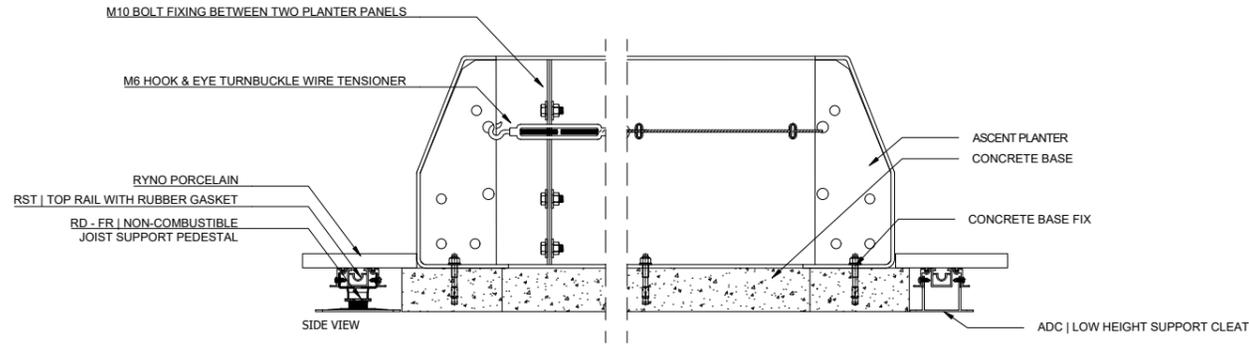

**TERRASMART RAIL PAVING SYSTEM IGNO - LATTICE FRAME**  
**SCALE 1:10**

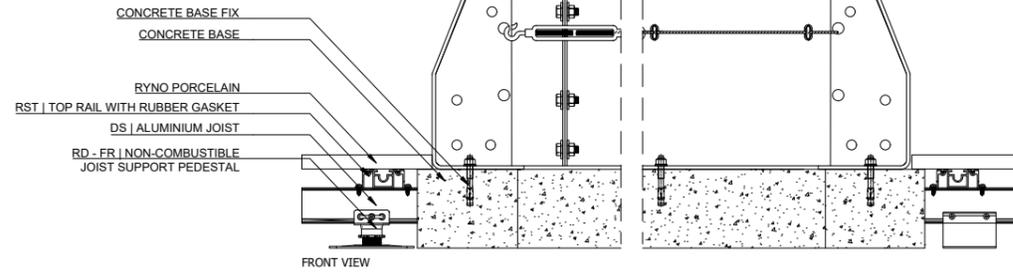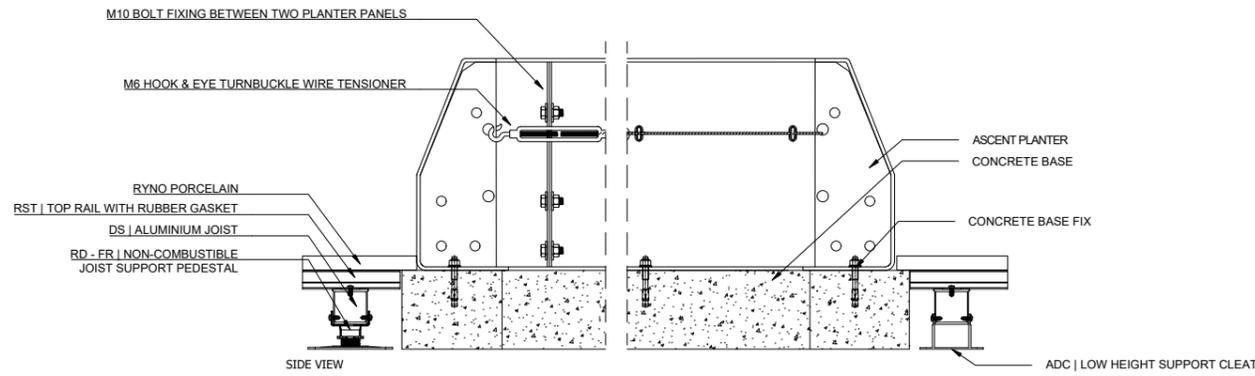

**CONCRETE FIXING DETAIL FOR VARIOUS RYNO DECKING SYSTEMS**  
**SCALE 1:10**

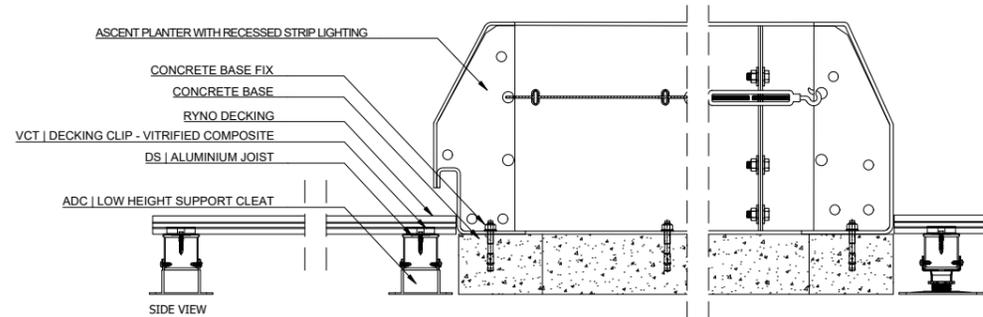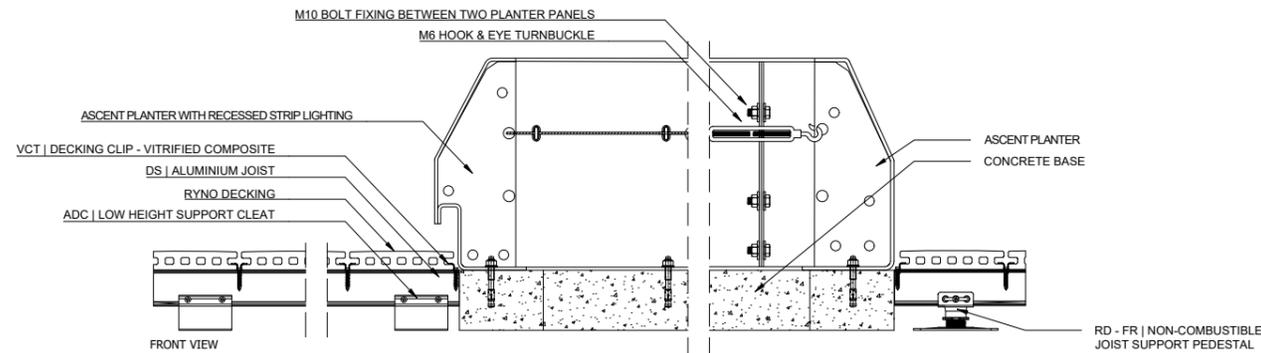

**NOTES:**

ALL DIMENSIONS IN MILLIMETRES  
 UNLESS OTHERWISE SPECIFIED

DRAWING MAY NOT BE TO SCALE. IF YOU REQUIRE MANUFACTURER  
 INFORMATION PLEASE CONTACT RYNO.



RYNO LTD  
 CASTLEPOINT WAY, CASTLEPOINT  
 ELLON, UNITED KINGDOM  
 AB41 9RG  
 0203 967 3500  
 SPECIFICATION@RYNOSYSTEMS.COM  
 WWW.RYNOSYSTEMS.COM

**SYSTEM:**

TERRASMART ASCENT BESPOKE  
 PLANTER SYSTEM

**VARIANT:**

CONCRETE FIX

<b>DRAWN:</b> LM	<b>CHECKED:</b> AW	<b>DATE:</b> 04.06.2024
<b>SCALE:</b> SPECIFIED	<b>SIZE:</b> A3	<b>SHEET:</b> 2 OF 2