
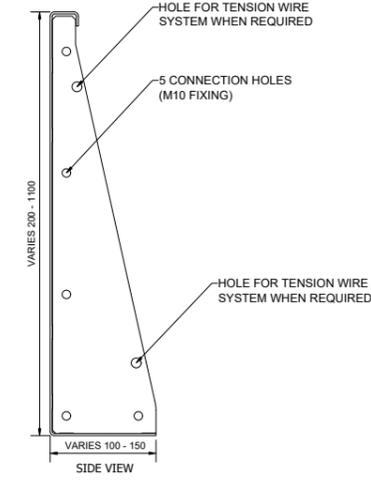



TERRASMART CONTOUR BESPOKE PLANTER: BASEBOARD FIX
SCALE 1:20

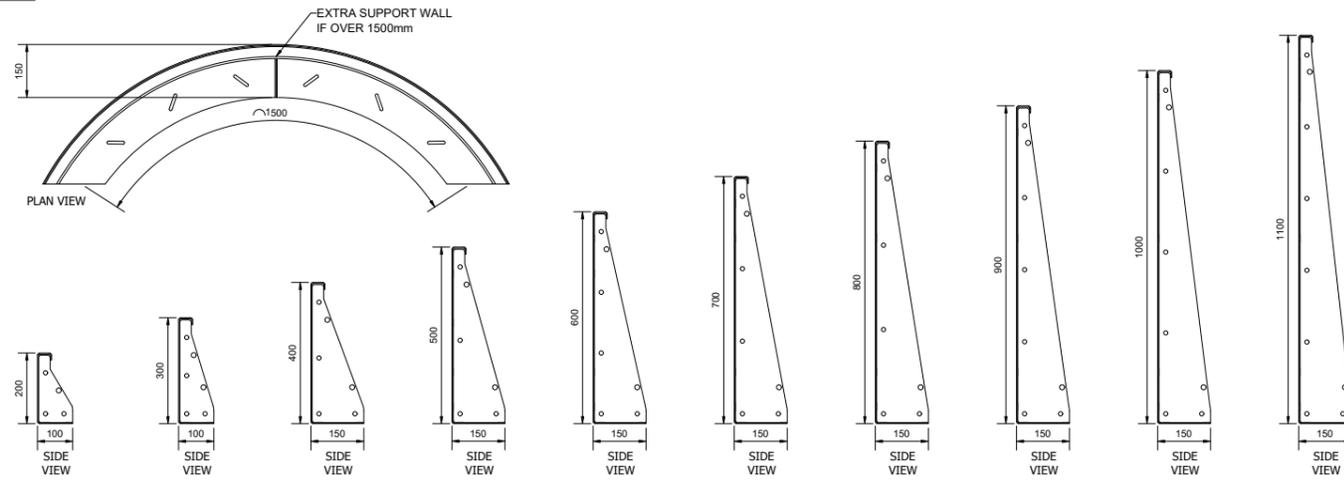

NOTES:



ALL DIMENSIONS IN MILLIMETRES UNLESS OTHERWISE SPECIFIED

ISOMETRIC VIEW

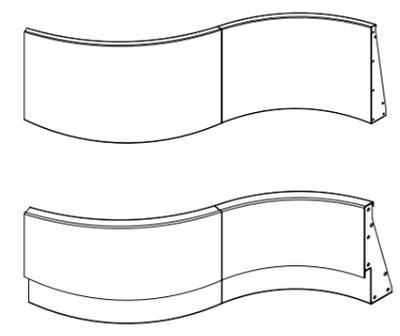

DRAWING MAY NOT BE TO SCALE. IF YOU REQUIRE MANUFACTURER INFORMATION PLEASE CONTACT RYNO.

TERRASMART CONTOUR BESPOKE PLANTER: BASEBOARD FIX WITH RECESSED STRIP LIGHTING
SCALE 1:20

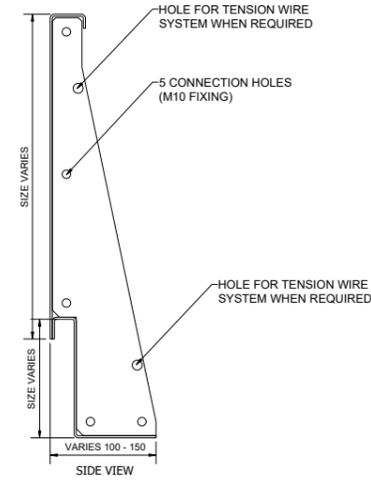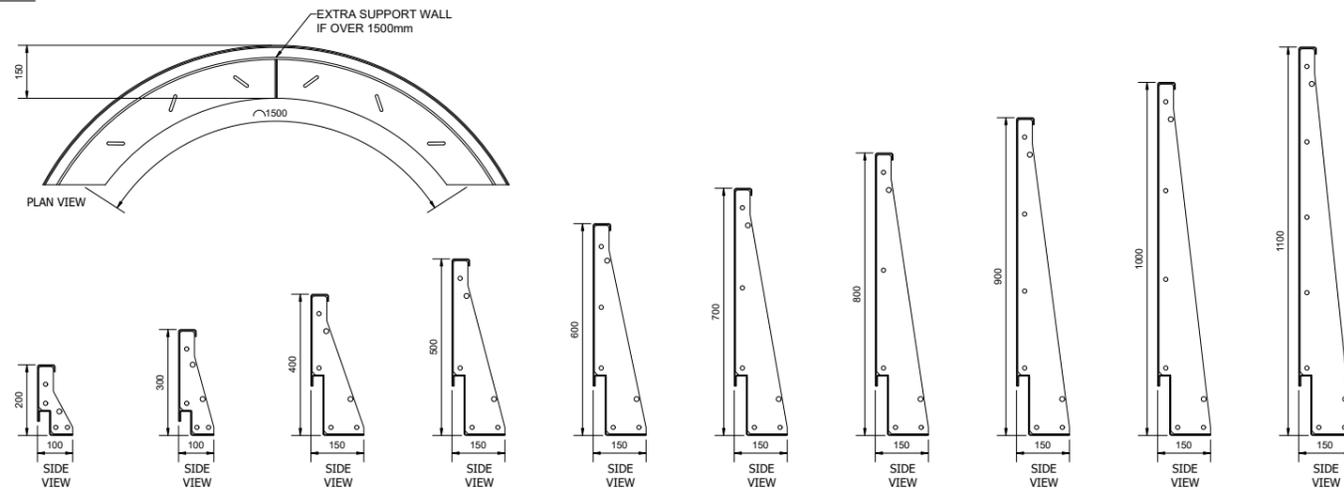

ACCESSORIES
SCALE 1:20

BB | BASEBOARD


SIDE VIEW



FRONT VIEW



PLAN VIEW

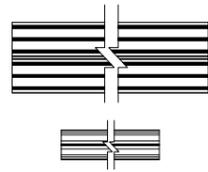

BBC | JOIST BASEBOARD CARRIER



OTHER ACCESSORIES
SCALE 1:10

M6 HOOK & EYE TURNBUCKLE



M5 U-BOLT WIRE ROPE GRIP



3MM GALVANIZED WIRE ROPE



FIXINGS
SCALE 1:2

DSB | 15MM DECKING SCREW

SIDE VIEW




PLAN VIEW



BBF | BASE BOARD FIXING - 6.3 x 19mm



M10 x 25mm FULL THREAD HEXAGON BOLT

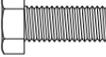

M10 HEXAGON NUT



M10 PENNY WASHER



SYSTEM:

TERRASMART CONTOUR BESPOKE PLANTER SYSTEM

VARIANT:



BASEBOARD FIX

DRAWN: LM	CHECKED: AW	DATE: 04.06.2024
SCALE: SPECIFIED	SIZE: A3	SHEET: 1 OF 2





RYNO LTD
CASTLEPOINT WAY, CASTLEPOINT
ELLON, UNITED KINGDOM
AB41 9RG
0203 967 3500
SPECIFICATION@RYNOSYSTEMS.COM
WWW.RYNOSYSTEMS.COM



TERRASMART RAIL PAVING SYSTEM IGNO - SINGLE RAIL
SCALE 1:10

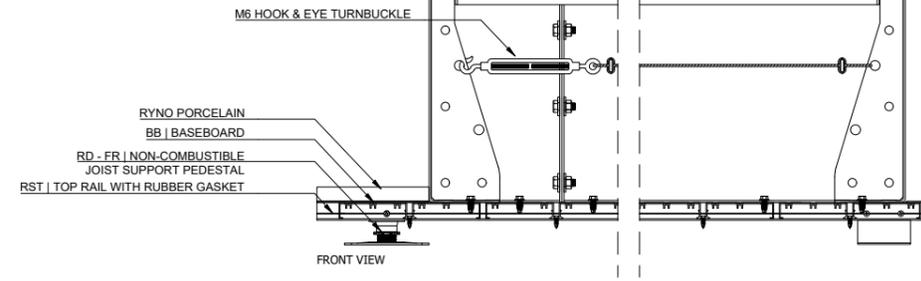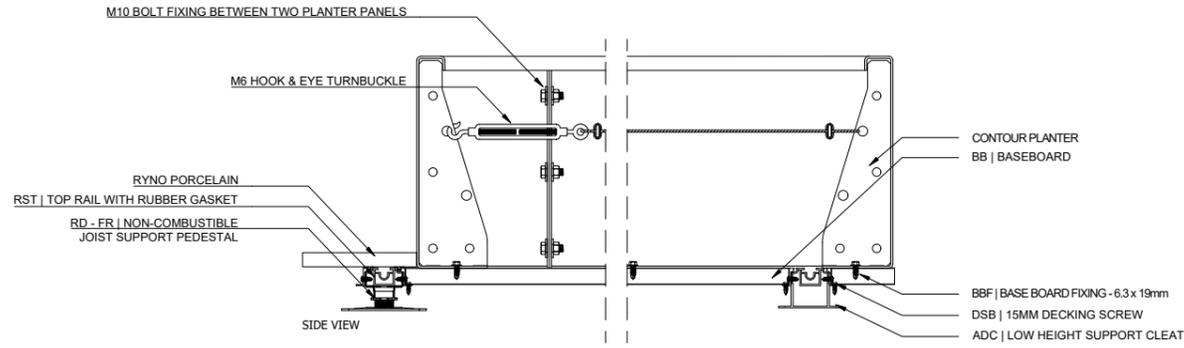

TERRASMART RAIL PAVING SYSTEM IGNO - LATTICE FRAME
SCALE 1:10

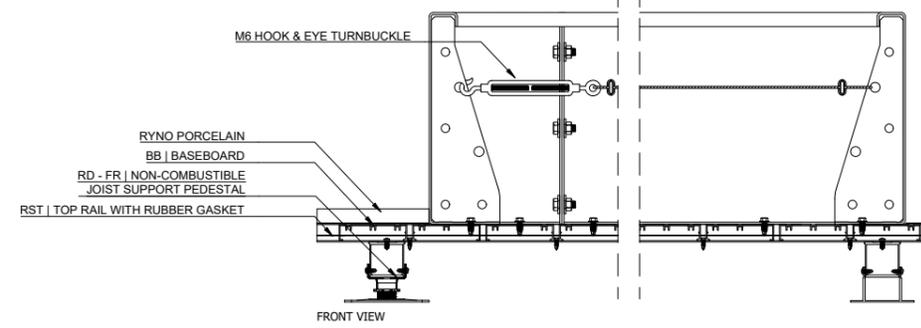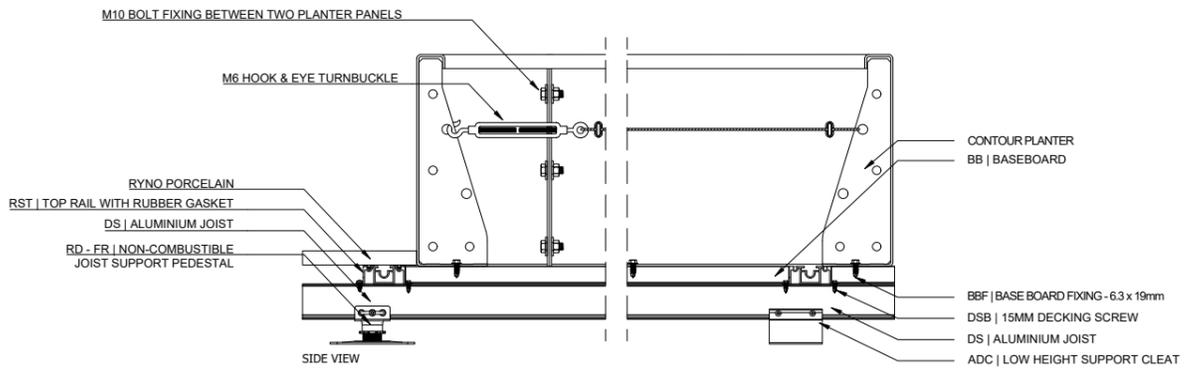

BASEBOARD FIXING DETAIL FOR VARIOUS RYNO DECKING SYSTEMS
SCALE 1:10

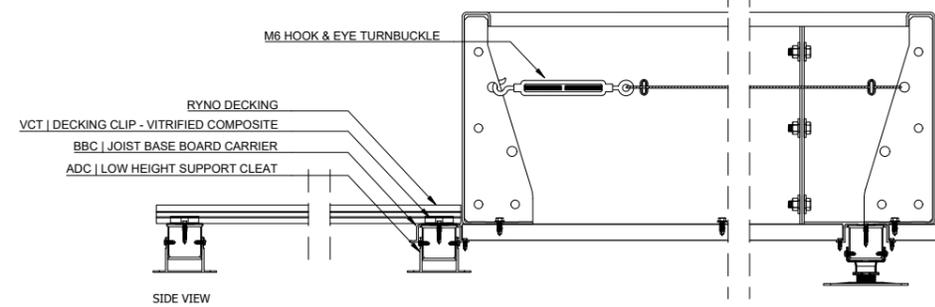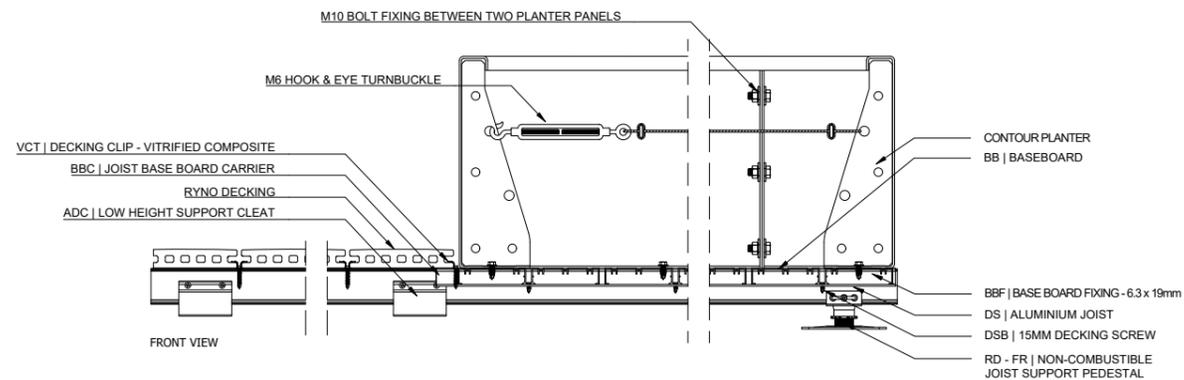

NOTES:

ALL DIMENSIONS IN MILLIMETRES
 UNLESS OTHERWISE SPECIFIED

DRAWING MAY NOT BE TO SCALE. IF YOU REQUIRE MANUFACTURER
 INFORMATION PLEASE CONTACT RYNO.



RYNO LTD
 CASTLEPOINT WAY, CASTLEPOINT
 ELLON, UNITED KINGDOM
 AB41 9RG
 0203 967 3500
 SPECIFICATION@RYNOSYSTEMS.COM
 WWW.RYNOSYSTEMS.COM

SYSTEM:

TERRASMART CONTOUR BESPOKE
 PLANTER SYSTEM

VARIANT:

BASEBOARD FIX

DRAWN: LM	CHECKED: AW	DATE: 04.06.2024
SCALE: SPECIFIED	SIZE: A3	SHEET: 2 OF 2