

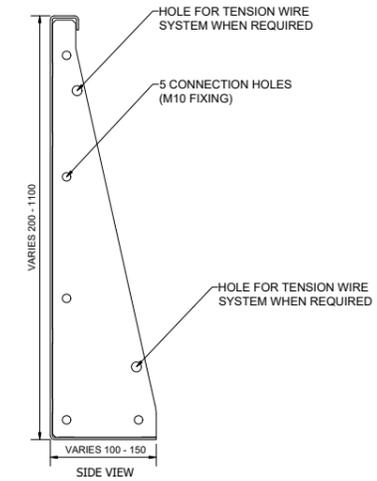


TERRASMART CONTOUR BESPOKE PLANTER: CONCRETE FIX
SCALE 1:20

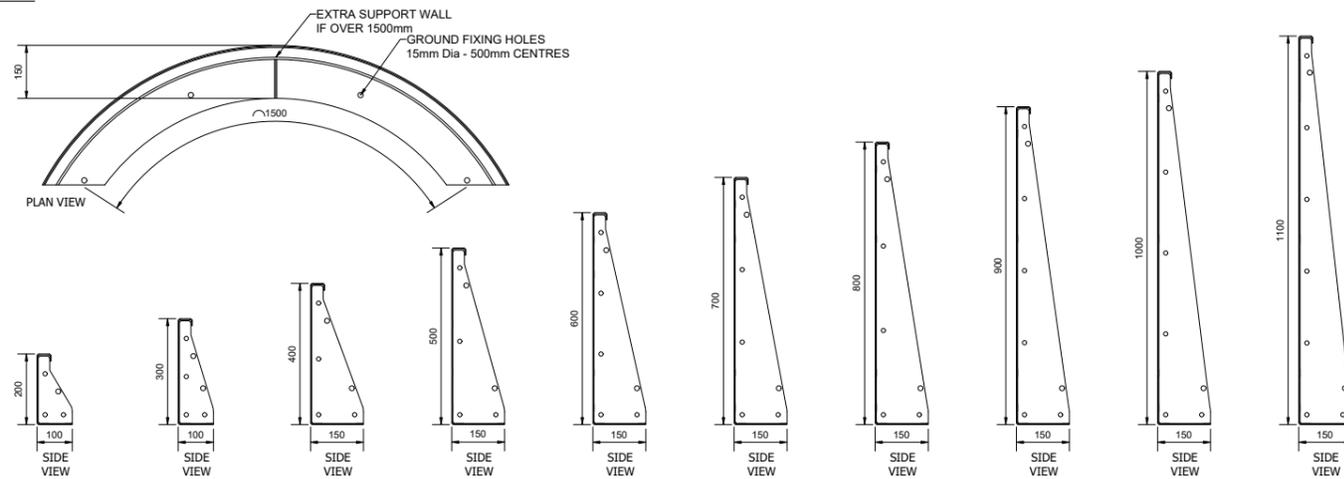



NOTES:
 ALL DIMENSIONS IN MILLIMETRES
 UNLESS OTHERWISE SPECIFIED

ISOMETRIC VIEW

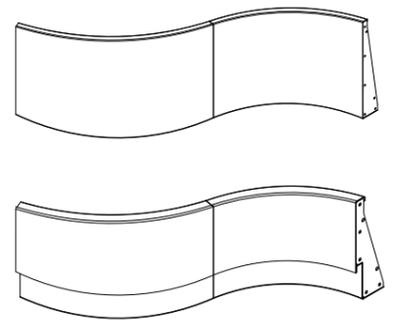

DRAWING MAY NOT BE TO SCALE. IF YOU REQUIRE MANUFACTURER INFORMATION PLEASE CONTACT RYNO.

TERRASMART CONTOUR BESPOKE PLANTER: CONCRETE FIX WITH RECESSED STRIP LIGHTING
SCALE 1:20

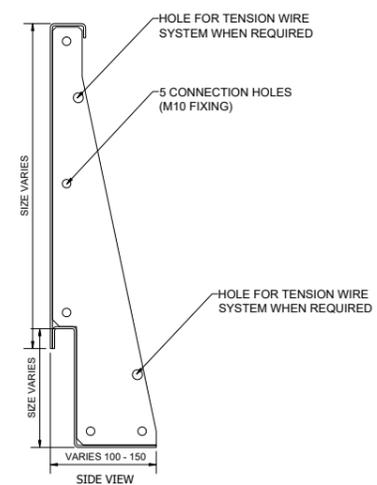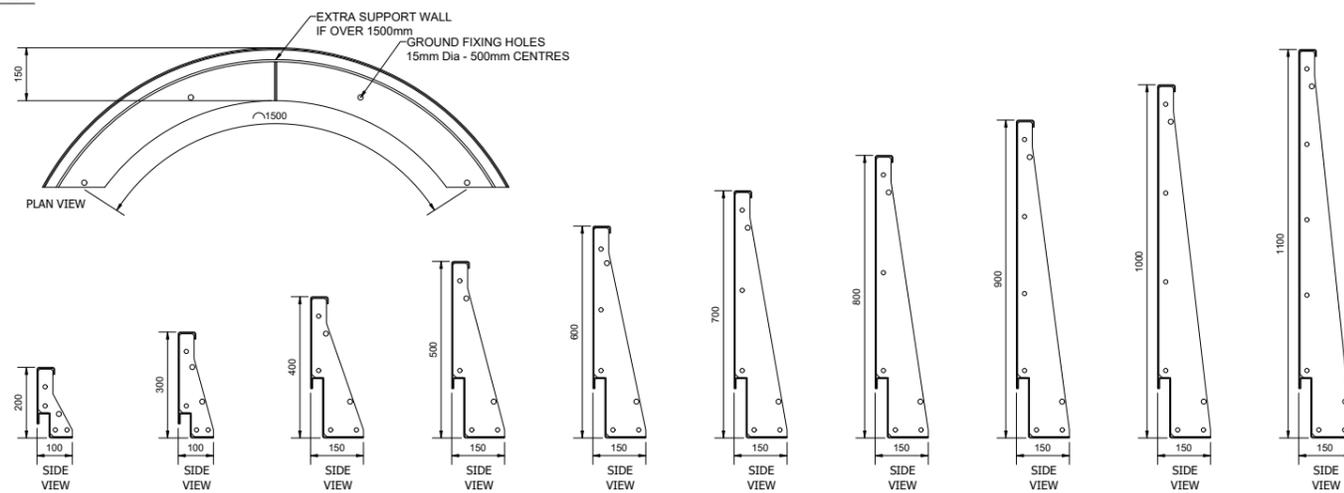

RYNO LTD
 CASTLEPOINT WAY, CASTLEPOINT
 ELLON, UNITED KINGDOM
 AB41 9RG
 0203 967 3500
 SPECIFICATION@RYNOSYSTEMS.COM
 WWW.RYNOSYSTEMS.COM

SYSTEM:

**TERRASMART CONTOUR BESPOKE
 PLANTER SYSTEM**

VARIANT:

CONCRETE FIX

ACCESSORIES
SCALE 1:10

M6 HOOK & EYE TURNBUCKLE



M5 U-BOLT WIRE ROPE GRIP



3MM GALVANIZED WIRE ROPE



FIXINGS
SCALE 1:2

M10 x 25mm FULL THREAD HEXAGON BOLT



M10 HEXAGON NUT





M10 PENNY WASHER





DRAWN: LM	CHECKED: AW	DATE: 04.06.2024
SCALE: SPECIFIED	SIZE: A3	SHEET: 1 OF 2



TERRASMART RAIL PAVING SYSTEM IGNO - SINGLE RAIL
SCALE 1:10

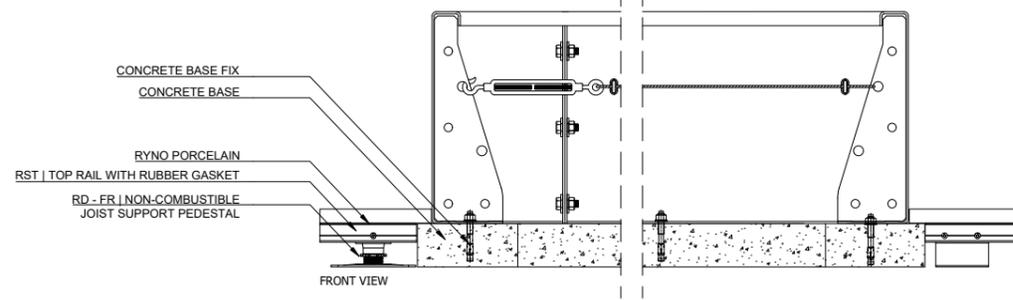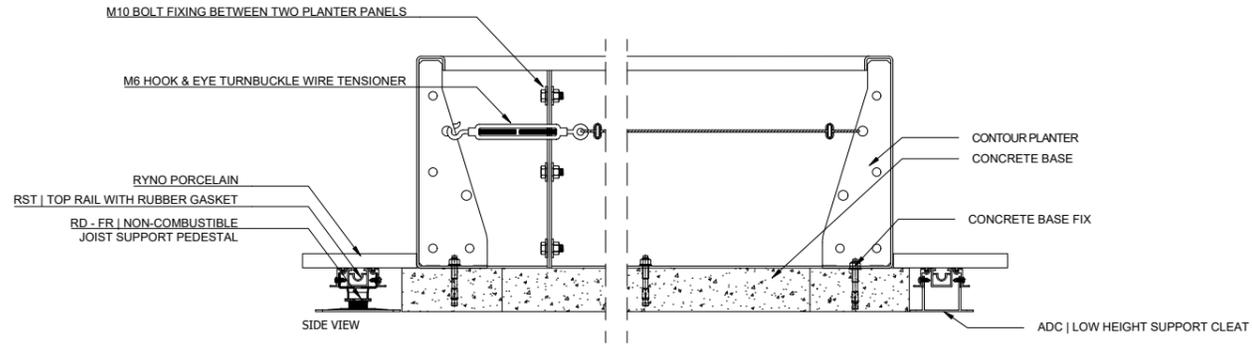

TERRASMART RAIL PAVING SYSTEM IGNO - LATTICE FRAME
SCALE 1:10

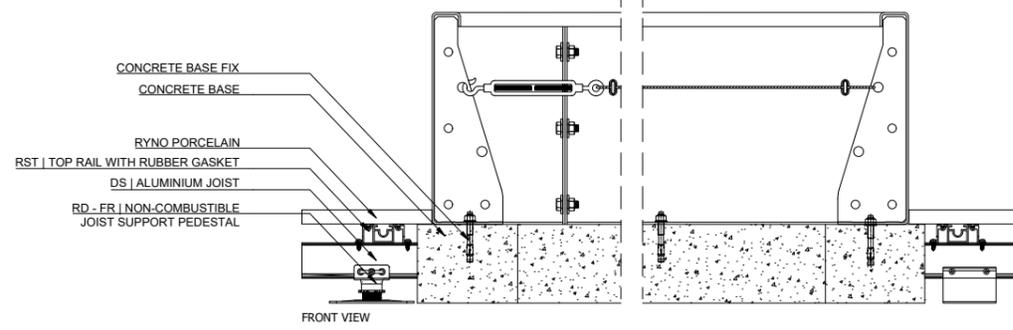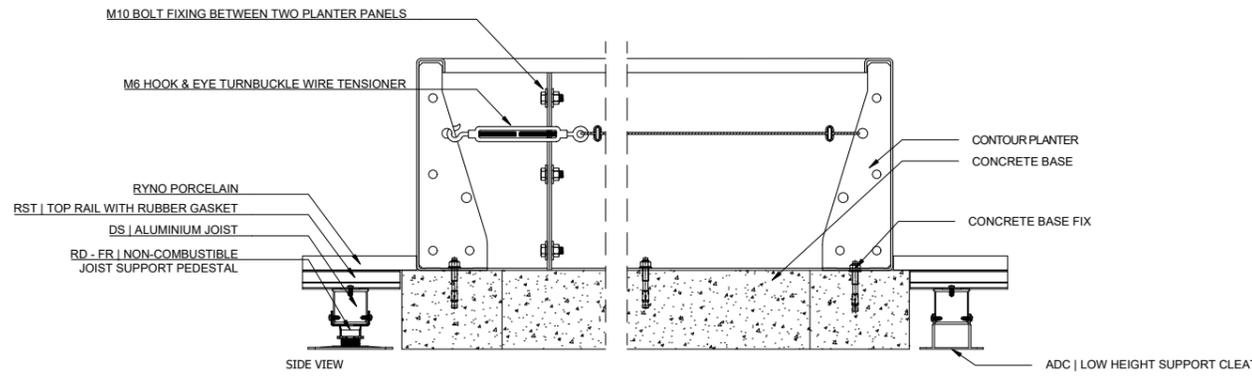

CONCRETE FIXING DETAIL FOR VARIOUS RYNO DECKING SYSTEMS
SCALE 1:10

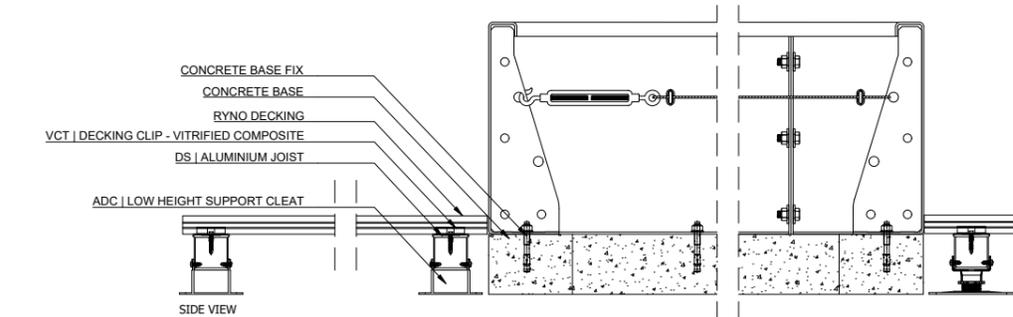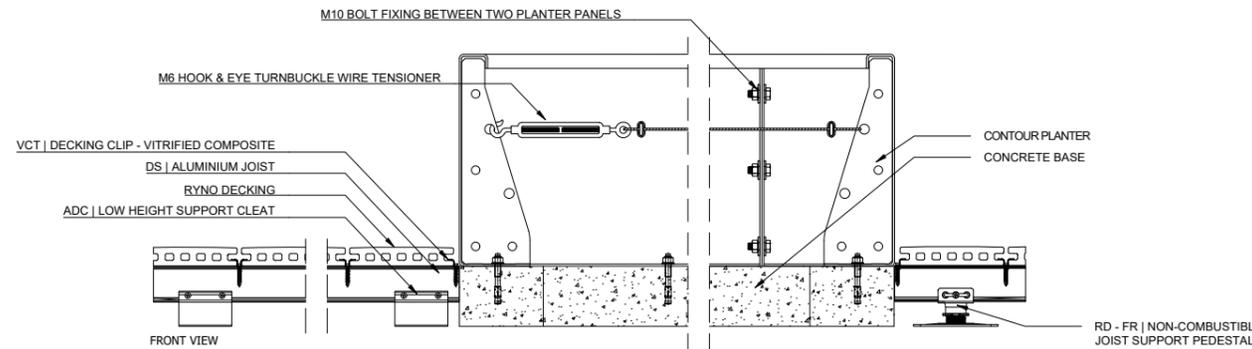

NOTES:

ALL DIMENSIONS IN MILLIMETRES
 UNLESS OTHERWISE SPECIFIED

DRAWING MAY NOT BE TO SCALE. IF YOU REQUIRE MANUFACTURER
 INFORMATION PLEASE CONTACT RYNO.



RYNO LTD
 CASTLEPOINT WAY, CASTLEPOINT
 ELLON, UNITED KINGDOM
 AB41 9RG
 0203 967 3500
 SPECIFICATION@RYNOSYSTEMS.COM
 WWW.RYNOSYSTEMS.COM

SYSTEM:

TERRASMART CONTOUR BESPOKE
 PLANTER SYSTEM

VARIANT:

CONCRETE FIX

DRAWN: LM	CHECKED: AW	DATE: 04.06.2024
SCALE: SPECIFIED	SIZE: A3	SHEET: 2 OF 2