



TERRASMART LEDGE BESPOKE PLANTER: BASEBOARD FIX
SCALE 1:20

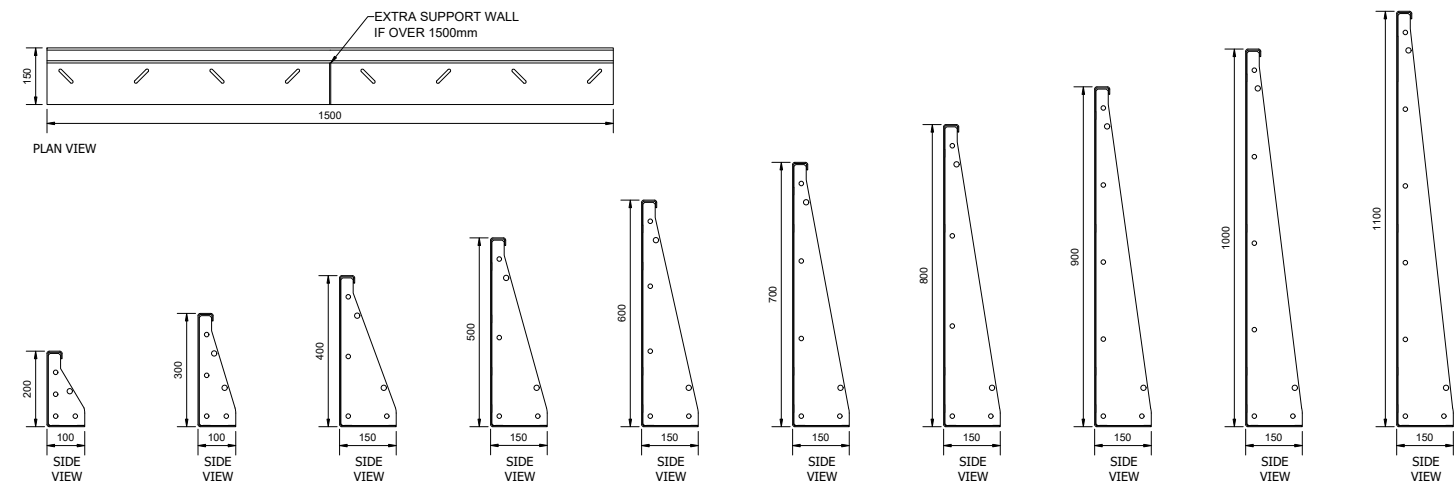

TERRASMART LEDGE BESPOKE PLANTER: BASEBOARD FIX WITH RECESSED STRIP LIGHTING
SCALE 1:20

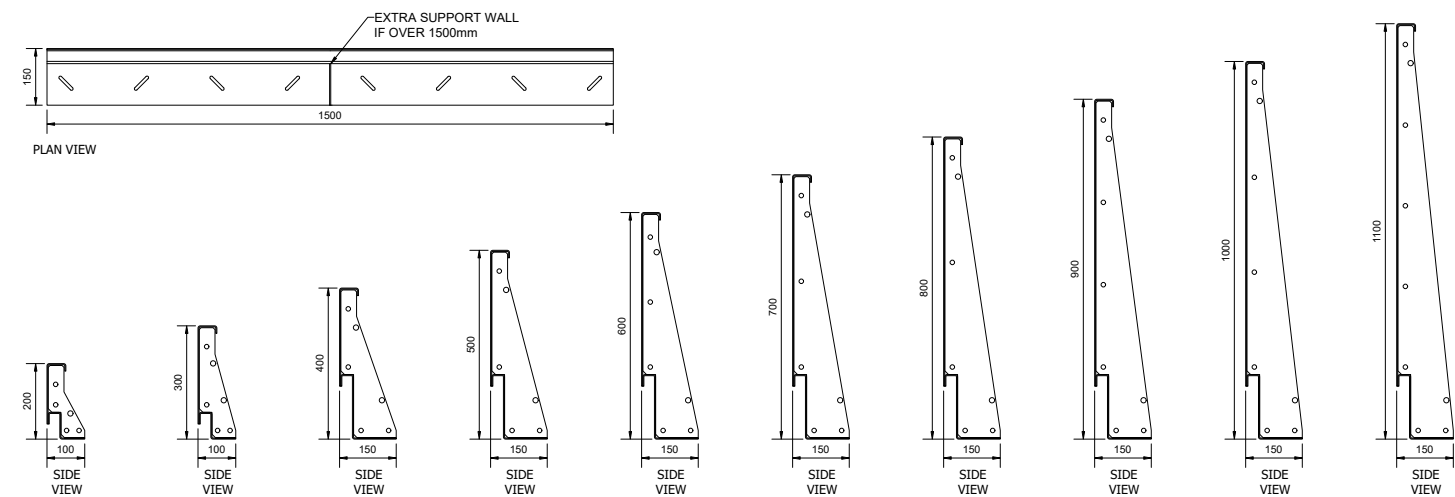

ACCESSORIES
SCALE 1:20

BB | BASEBOARD

SIDE VIEW

FRONT VIEW

PLAN VIEW

BBC | JOIST BASEBOARD CARRIER

SIDE VIEW

FRONT VIEW

OTHER ACCESSORIES
SCALE 1:10

M6 HOOK & EYE TURNBUCKLE



M5 U-BOLT WIRE ROPE GRIP



3MM GALVANIZED WIRE ROPE



FIXINGS
SCALE 1:2

DSB | 15MM DECKING SCREW


SIDE VIEW

PLAN VIEW

BBF | BASE BOARD FIXING - 6.3 x 19mm
BASE BOARD FIXING - 6.3 x 19mm




M10 x 25mm FULL THREAD HEXAGON BOLT

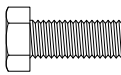

M10 HEXAGON NUT




M10 PENNY WASHER

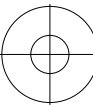

NOTES:

ALL DIMENSIONS IN MILLIMETRES
UNLESS OTHERWISE SPECIFIED

ISOMETRIC VIEW

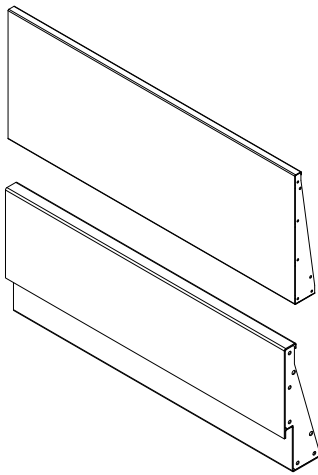

DRAWING MAY NOT BE TO SCALE. IF YOU REQUIRE MANUFACTURER
INFORMATION PLEASE CONTACT RYNO.



RYNO LTD
CASTLEPOINT WAY, CASTLEPOINT
ELLON, UNITED KINGDOM
AB41 9RG
0203 967 3500
SPECIFICATION@RYNOSYSTEMS.COM
WWW.RYNOSYSTEMS.COM

SYSTEM:

TERRASMART LEDGE BESPOKE
PLANTER SYSTEM



VARIANT:

BASEBOARD FIX



| | | |
|---------------------|----------------|---------------------|
| DRAWN: LM | CHECKED: AW | DATE: 04.06.2024 |
| SCALE: SPECIFIED | SIZE: A3 | SHEET: 1 OF 2 |

RYNO LTD. REGISTERED IN ENGLAND. REG. NO: 09623250. REG. ADDRESS:
EUROPA HOUSE, ALFORD ROAD, CRANLEIGH, GU6 8NO
© COPYRIGHT & DESIGN RIGHT RYNO LTD. 2021. ALL RIGHTS RESERVED.



TERRASMART RAIL PAVING SYSTEM IGNO - SINGLE RAIL
SCALE 1:10

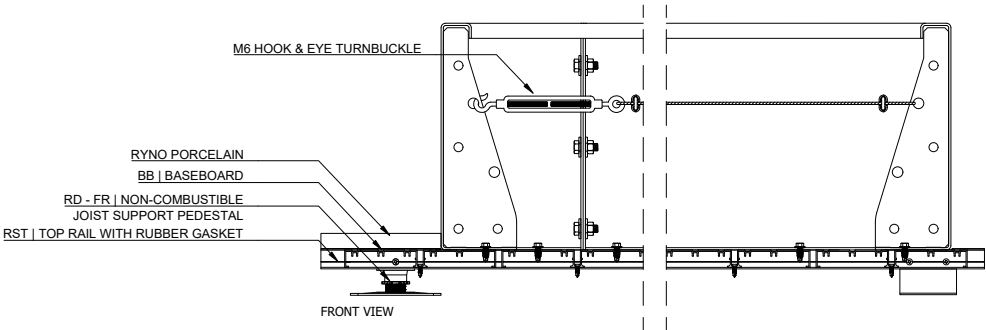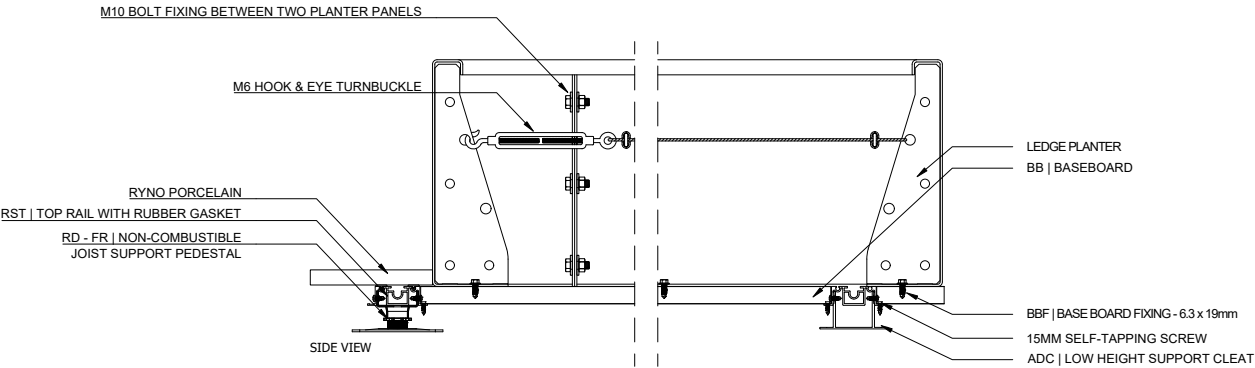

TERRASMART RAIL PAVING SYSTEM IGNO - LATTICE FRAME
SCALE 1:10

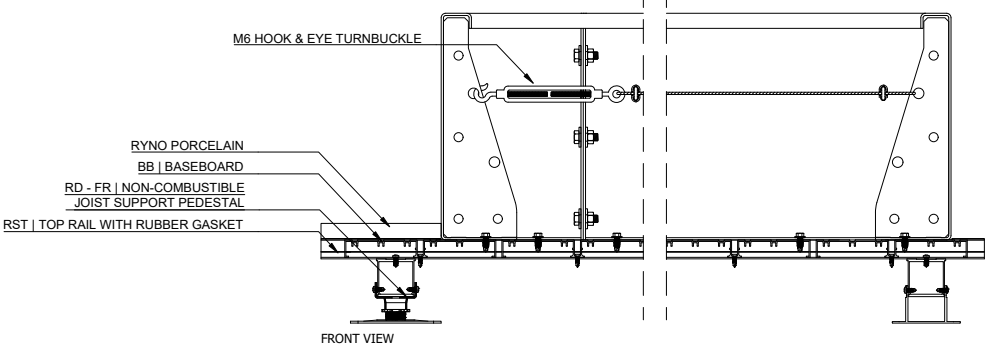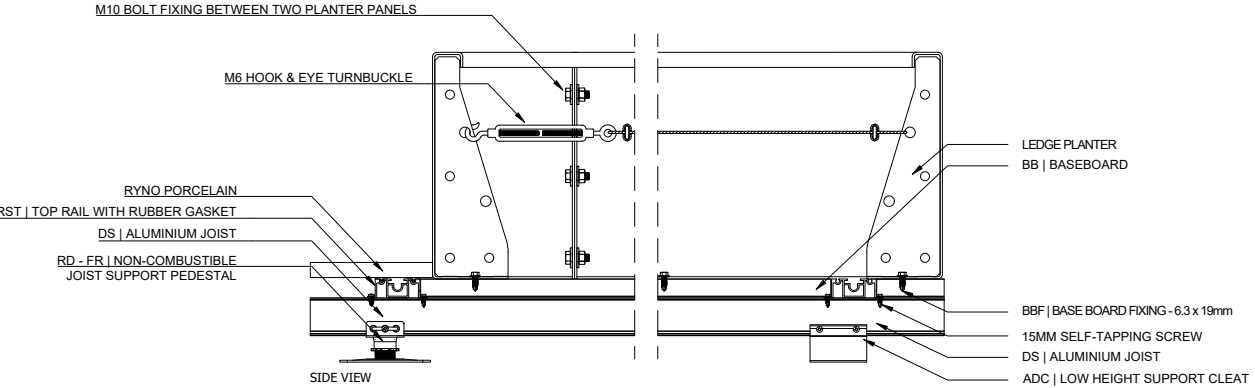

BASEBOARD FIXING DETAIL FOR VARIOUS RYNO DECKING SYSTEMS
SCALE 1:10

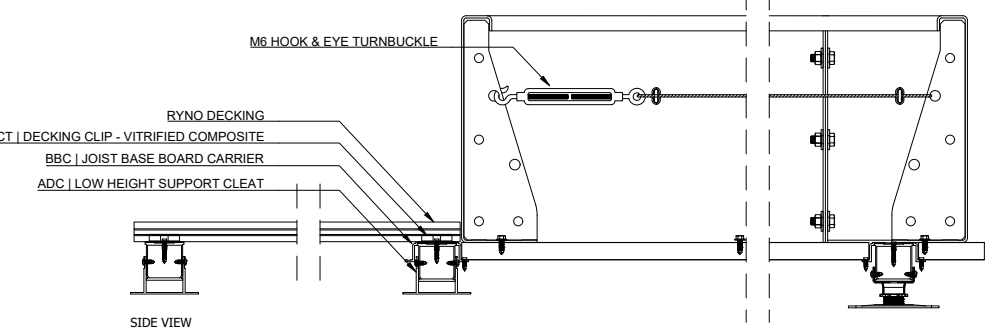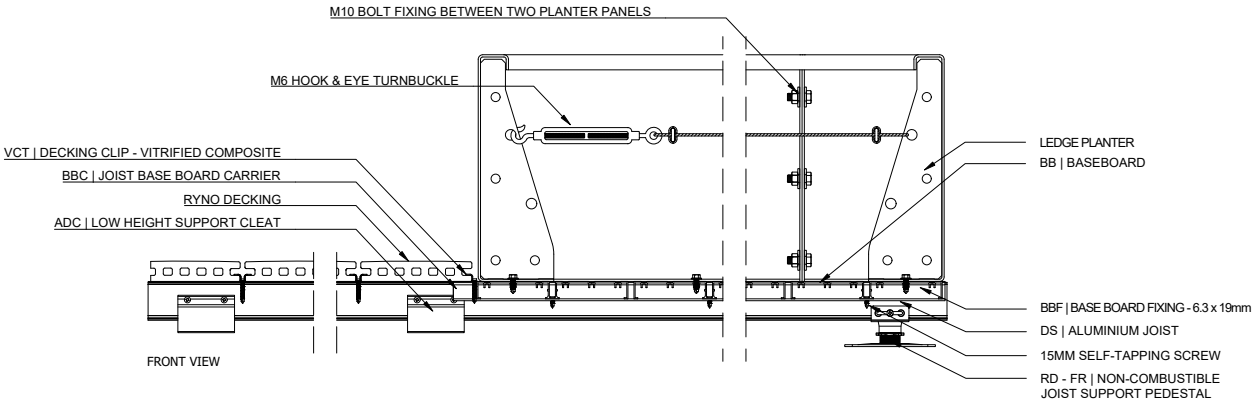

NOTES:

ALL DIMENSIONS IN MILLIMETRES
UNLESS OTHERWISE SPECIFIED

DRAWING MAY NOT BE TO SCALE. IF YOU REQUIRE MANUFACTURER
INFORMATION PLEASE CONTACT RYNO.



RYNO LTD
CASTLEPOINT WAY, CASTLEPOINT
ELLON, UNITED KINGDOM
AB41 9RG
0203 967 3500
SPECIFICATION@RYNOSYSTEMS.COM
WWW.RYNOSYSTEMS.COM

SYSTEM:

TERRASMART LEDGE BESPOKE
PLANTER SYSTEM

VARIANT:

BASEBOARD FIX

| | | |
|-----------|----------|------------|
| DRAWN: | CHECKED: | DATE: |
| LM | AW | 04.06.2024 |
| SCALE: | SIZE: | SHEET: |
| SPECIFIED | A3 | 2 OF 2 |

RYNO LTD. REGISTERED IN ENGLAND. REG. NO: 09623250. REG. ADDRESS:
EUROPA HOUSE, ALFORD ROAD, CRANLEIGH, GU6 8NO
© COPYRIGHT & DESIGN RIGHT RYNO LTD. 2021. ALL RIGHTS RESERVED.