

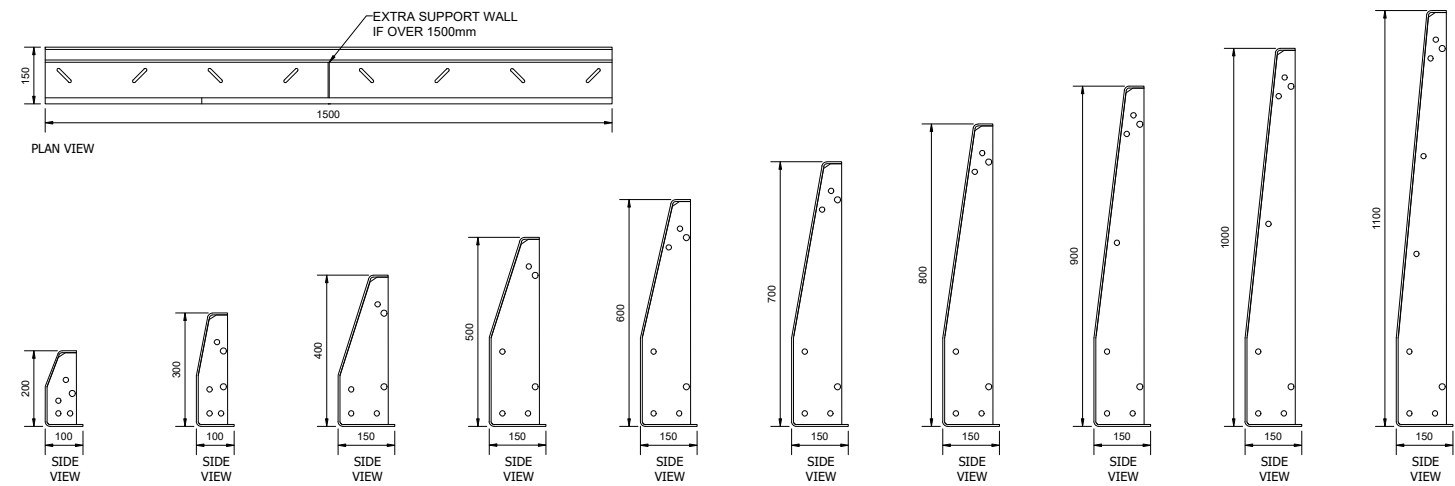


TERRASMART ASCENT BESPOKE PLANTER: BASEBOARD FIX
SCALE 1:20

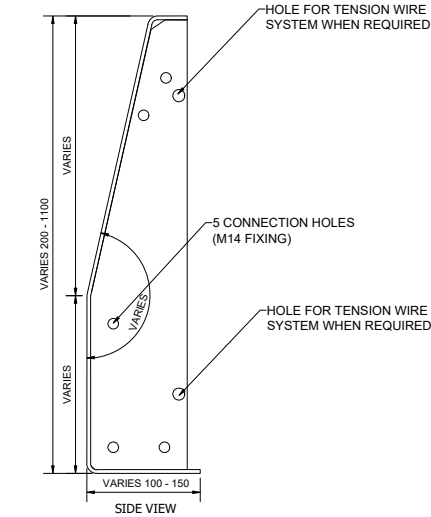


TERRASMART ASCENT BESPOKE PLANTER: BASEBOARD FIX WITH RECESSED STRIP LIGHTING
SCALE 1:20

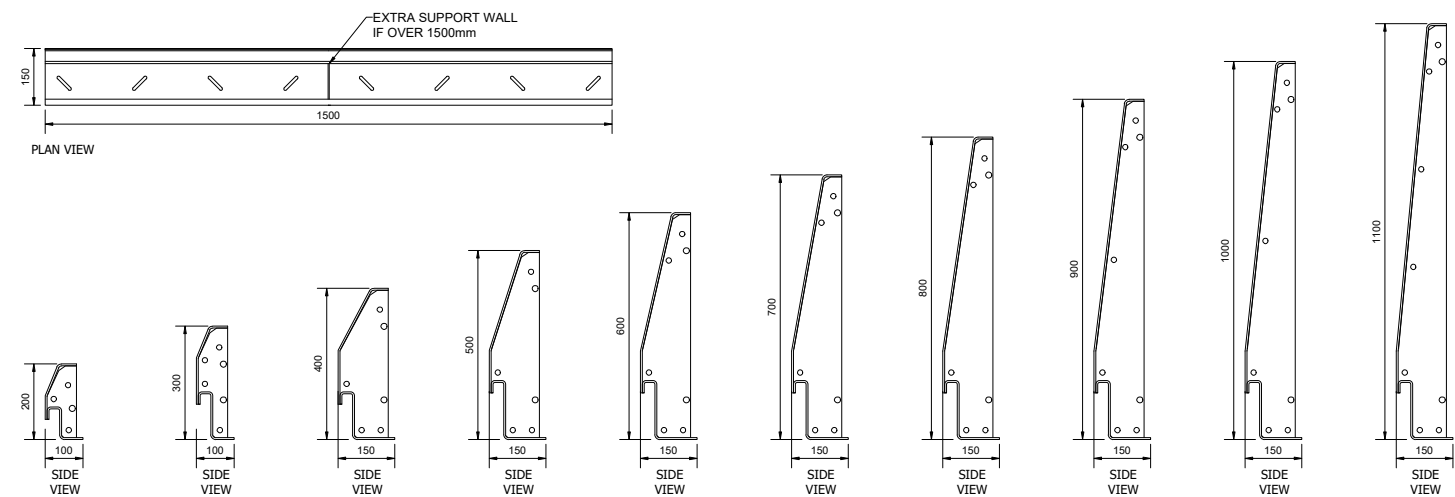

NOTES:

ALL DIMENSIONS IN MILLIMETRES
UNLESS OTHERWISE SPECIFIED

ISOMETRIC VIEW

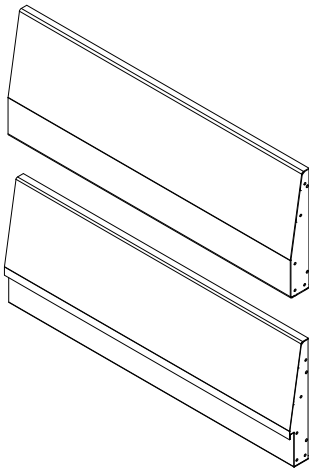


DRAWING MAY NOT BE TO SCALE. IF YOU REQUIRE MANUFACTURER
INFORMATION PLEASE CONTACT RYNO.




RYNO LTD
CASTLEPOINT WAY, CASTLEPOINT
ELLON, UNITED KINGDOM
AB41 9RG
0203 967 3500
SPECIFICATION@RYNOSYSTEMS.COM
WWW.RYNOSYSTEMS.COM

ACCESSORIES
SCALE 1:20

BB25 | BASEBOARD

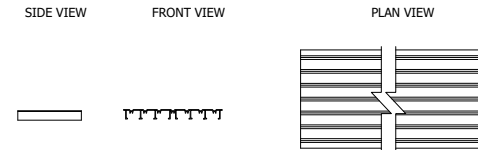

BB23 | BASEBOARD

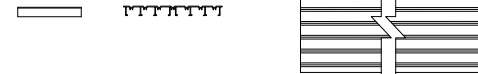

BBC | JOIST BASEBOARD CARRIER



OTHER ACCESSORIES
SCALE 1:10

M6 HOOK & EYE TURNBUCKLE



M5 U-BOLT WIRE ROPE GRIP



3MM GALVANIZED WIRE ROPE



FIXINGS
SCALE 1:5

DSB | 15MM DECKING SCREW



BBF | BASE BOARD FIXING - 6.3 x 19mm



M10 x 25mm FULL THREAD HEXAGON BOLT



M10 HEXAGON NUT



M10 PENNY WASHER



SYSTEM:

TERRASMART ASCENT BESPOKE
PLANTER SYSTEM



VARIANT:

BASEBOARD FIX



DRAWN: LM	CHECKED: AW	DATE: 04.06.2024
SCALE: SPECIFIED	SIZE: A3	SHEET: 1 OF 2

RYNO LTD. REGISTERED IN ENGLAND. REG. NO: 09623250. REG. ADDRESS:
EUROPA HOUSE, ALFORD ROAD, CRANLEIGH, GU6 8NG
© COPYRIGHT & DESIGN RIGHT RYNO LTD. 2021. ALL RIGHTS RESERVED.

TERRASMART RAIL PAVING SYSTEM IGNO - LATTICE FRAME

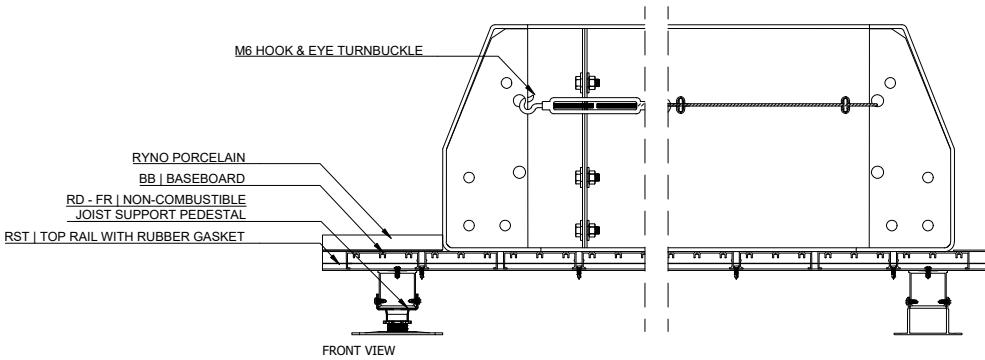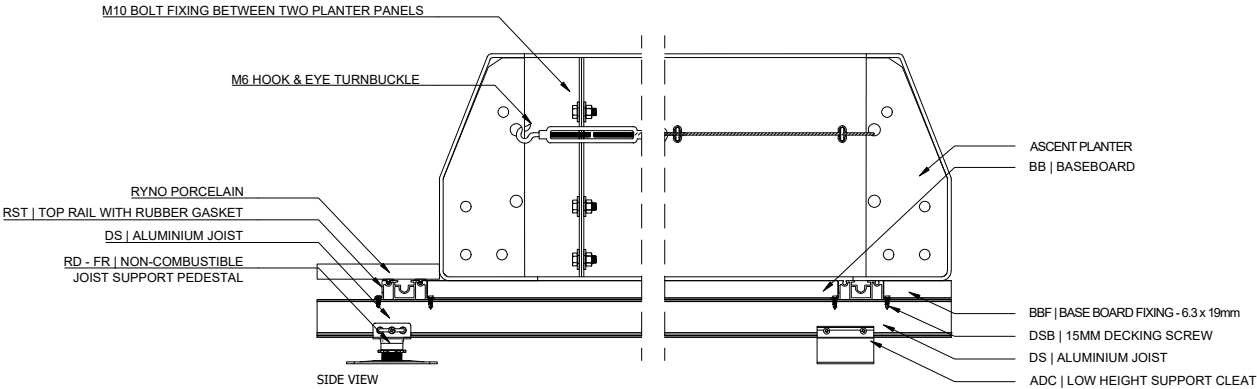

BASEBOARD FIXING DETAIL FOR VARIOUS RYNO DECKING SYSTEMS

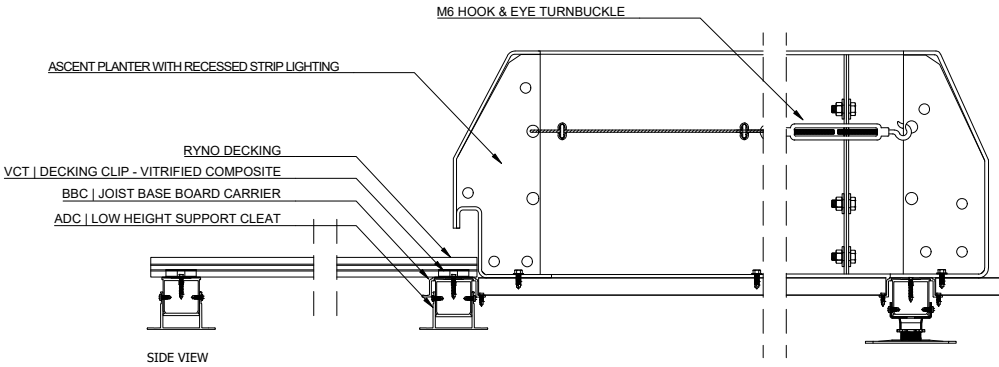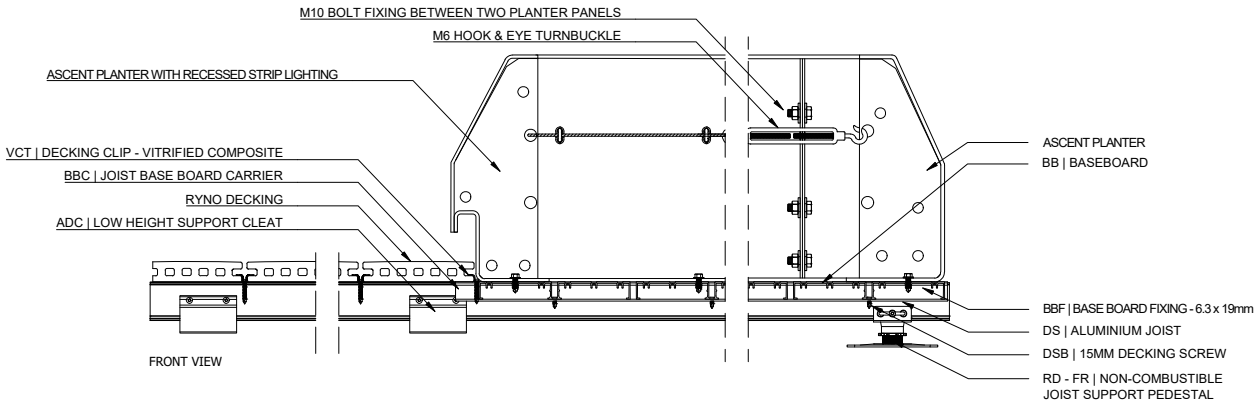

NOTES:

ALL DIMENSIONS IN MILLIMETRES
UNLESS OTHERWISE SPECIFIED

DRAWING MAY NOT BE TO SCALE. IF YOU REQUIRE MANUFACTURER
INFORMATION PLEASE CONTACT RYNO.



RYNO LTD
CASTLEPOINT WAY, CASTLEPOINT
ELLON, UNITED KINGDOM
AB41 9RG
0203 967 3500
SPECIFICATION@RYNOSYSTEMS.COM
WWW.RYNOSYSTEMS.COM

SYSTEM:

TERRASMART ASCENT BESPOKE
PLANTER SYSTEM

VARIANT:

BASEBOARD FIX

DRAWN:	CHECKED:	DATE:
LM	AW	04.06.2024
SCALE:	SIZE:	SHEET:
1:10	A3	2 OF 2

RYNO LTD. REGISTERED IN ENGLAND. REG. NO: 09623250. REG. ADDRESS:
EUROPA HOUSE, ALFORD ROAD, CRANLEIGH, GU6 8NG
© COPYRIGHT & DESIGN RIGHT RYNO LTD. 2021. ALL RIGHTS RESERVED.