




RDC JOIST CRADLE 1:10

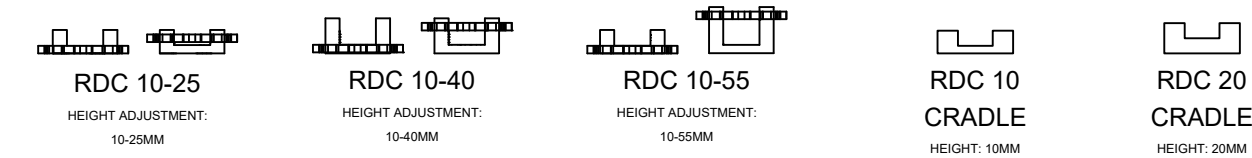


RDA-C SELF-LEVELLING ADJUSTABLE DECKING PEDESTALS 1:10

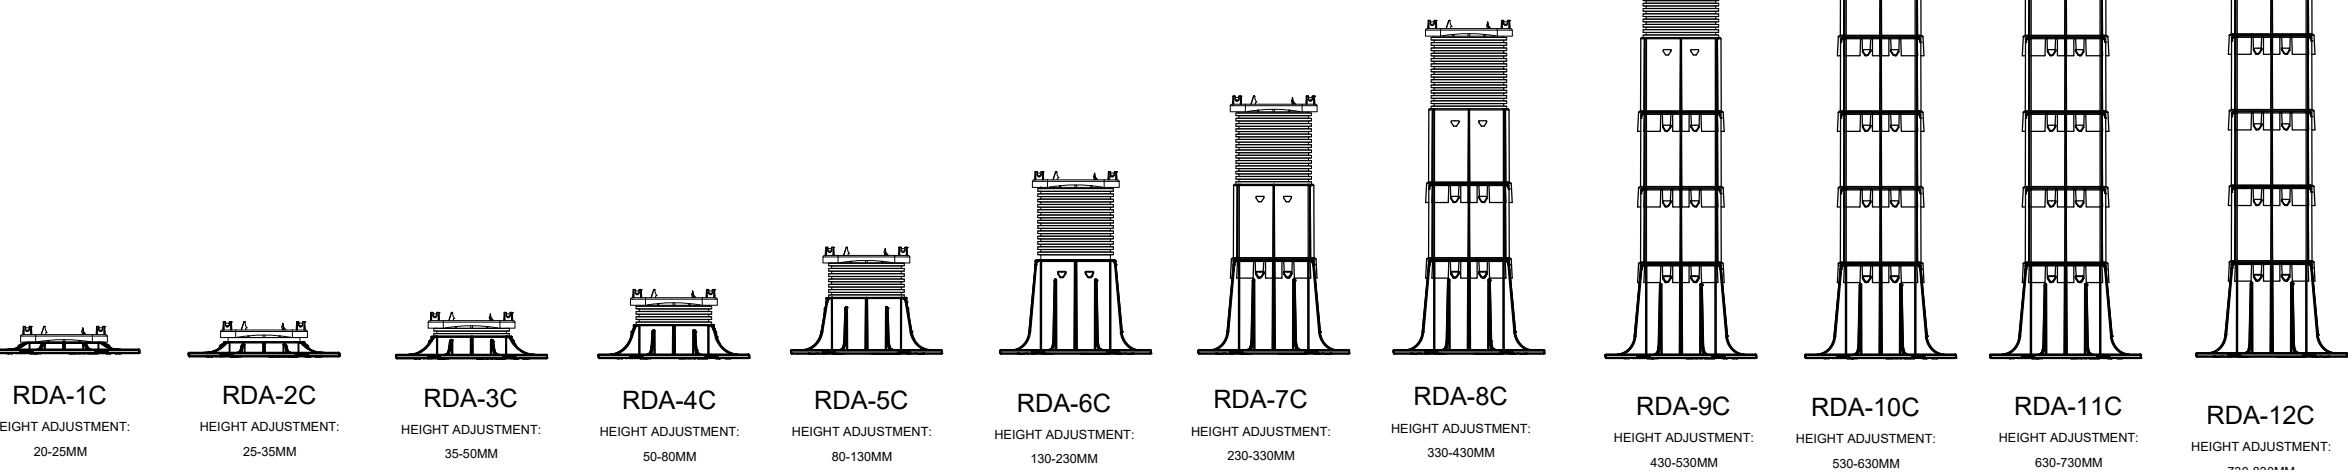


DS ALUMINIUM JOISTS
SCALE 1:10

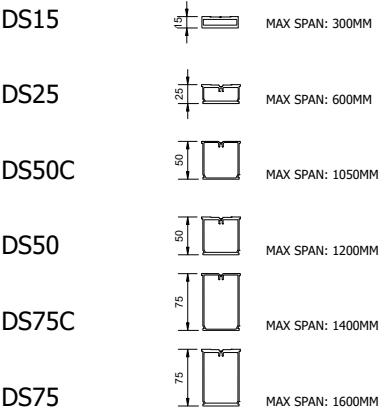


RST ALUMINIUM PAVING SUPPORT RAIL
SCALE 1:10

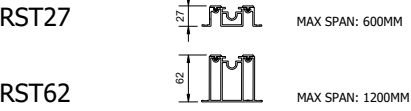



ACCESSORIES
SCALE 1:1

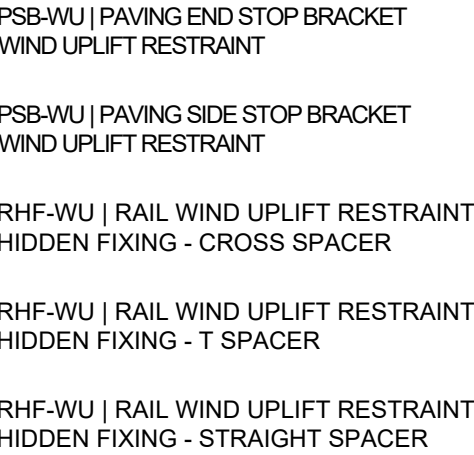

FIXINGS
SCALE 1:5

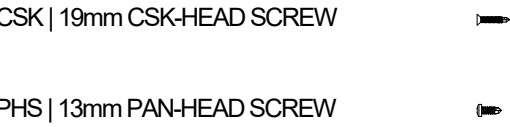

OTHER
SCALE 1:10

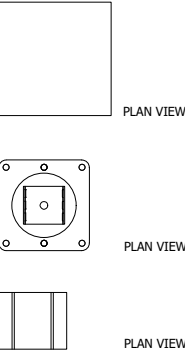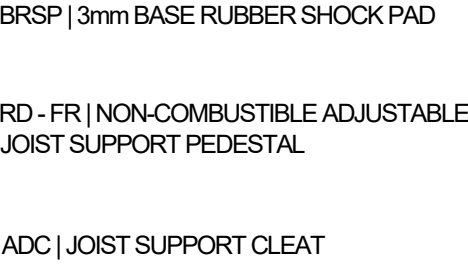

NOTES:

ALL DIMENSIONS IN MILLIMETRES UNLESS OTHERWISE SPECIFIED

A3 PRINT
MATERIAL:

Drawing may not be to scale. If you require manufacturer information please contact Ryno.



Ryno Ltd
Castlepoint Way, Castlepoint
Ellon, United Kingdom
AB41 9RG
0203 967 3500
specification@rynogroup.co.uk
www.rynogroup.co.uk


SYSTEM:

TERRASMART® RAIL PAVING
SYSTEM: LATTICE FRAME
HIDDEN WIND UPLIFT

DRAWN BY:	REV	DATE
KM	01	09/04/2025

SCALE VARIED

Ryno Ltd. Registered in England. Reg. No: 09623250. Reg. Address:
Europa House, Alford Road, Cranleigh, GU6 8NO
© Copyright & design right Ryno Ltd. 2021. All rights reserved.

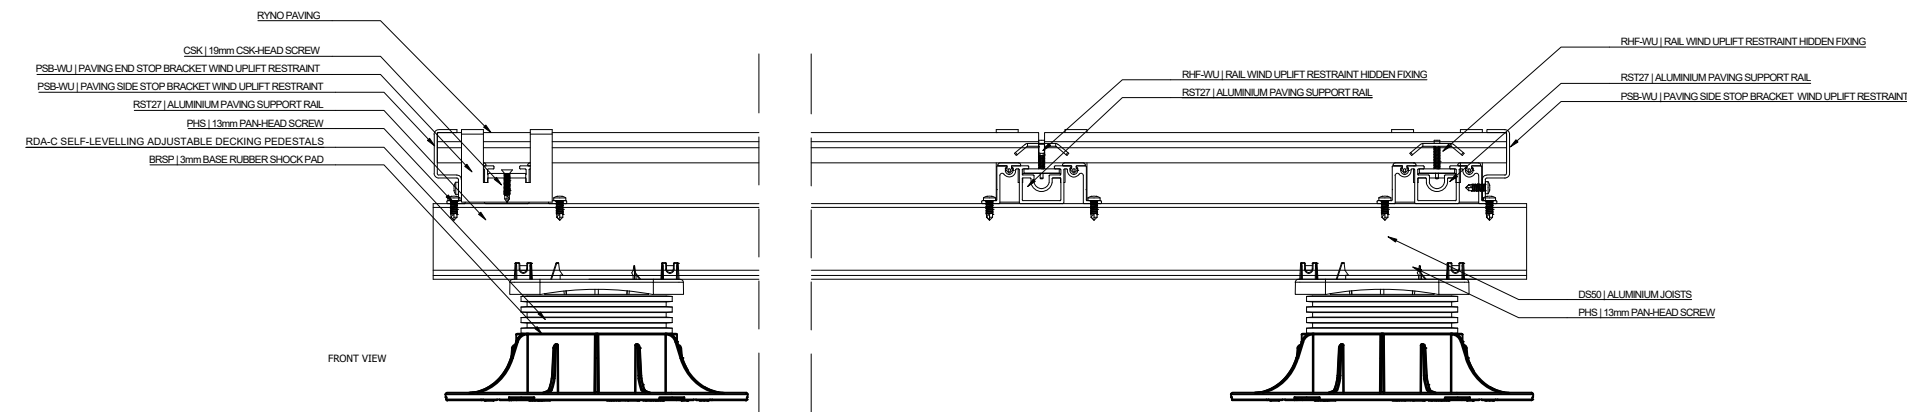

NOTES:

ALL DIMENSIONS IN MILLIMETRES UNLESS OTHERWISE SPECIFIED

A3 PRINT
MATERIAL:

Drawing may not be to scale. If you require manufacturer information please contact Ryno.



Ryno Ltd
Castlepoint Way, Castlepoint
Ellon, United Kingdom
AB41 9RG
0203 967 3500
specification@rynogroup.co.uk
www.rynogroup.co.uk

SYSTEM:

TERRASMART® RAIL PAVING
SYSTEM: LATTICE FRAME
HIDDEN WIND UPLIFT

DRAWN BY:	REV	DATE
KM	01	09/04/2025

SCALE VARIED

Ryno Ltd. Registered in England. Reg. No: 09623250. Reg. Address:
Europa House, Alford Road, Cranleigh, GU6 8NO
© Copyright & design right Ryno Ltd. 2021. All rights reserved.